




Cross sections and long sections


Carriageway long section chainage and location diagram

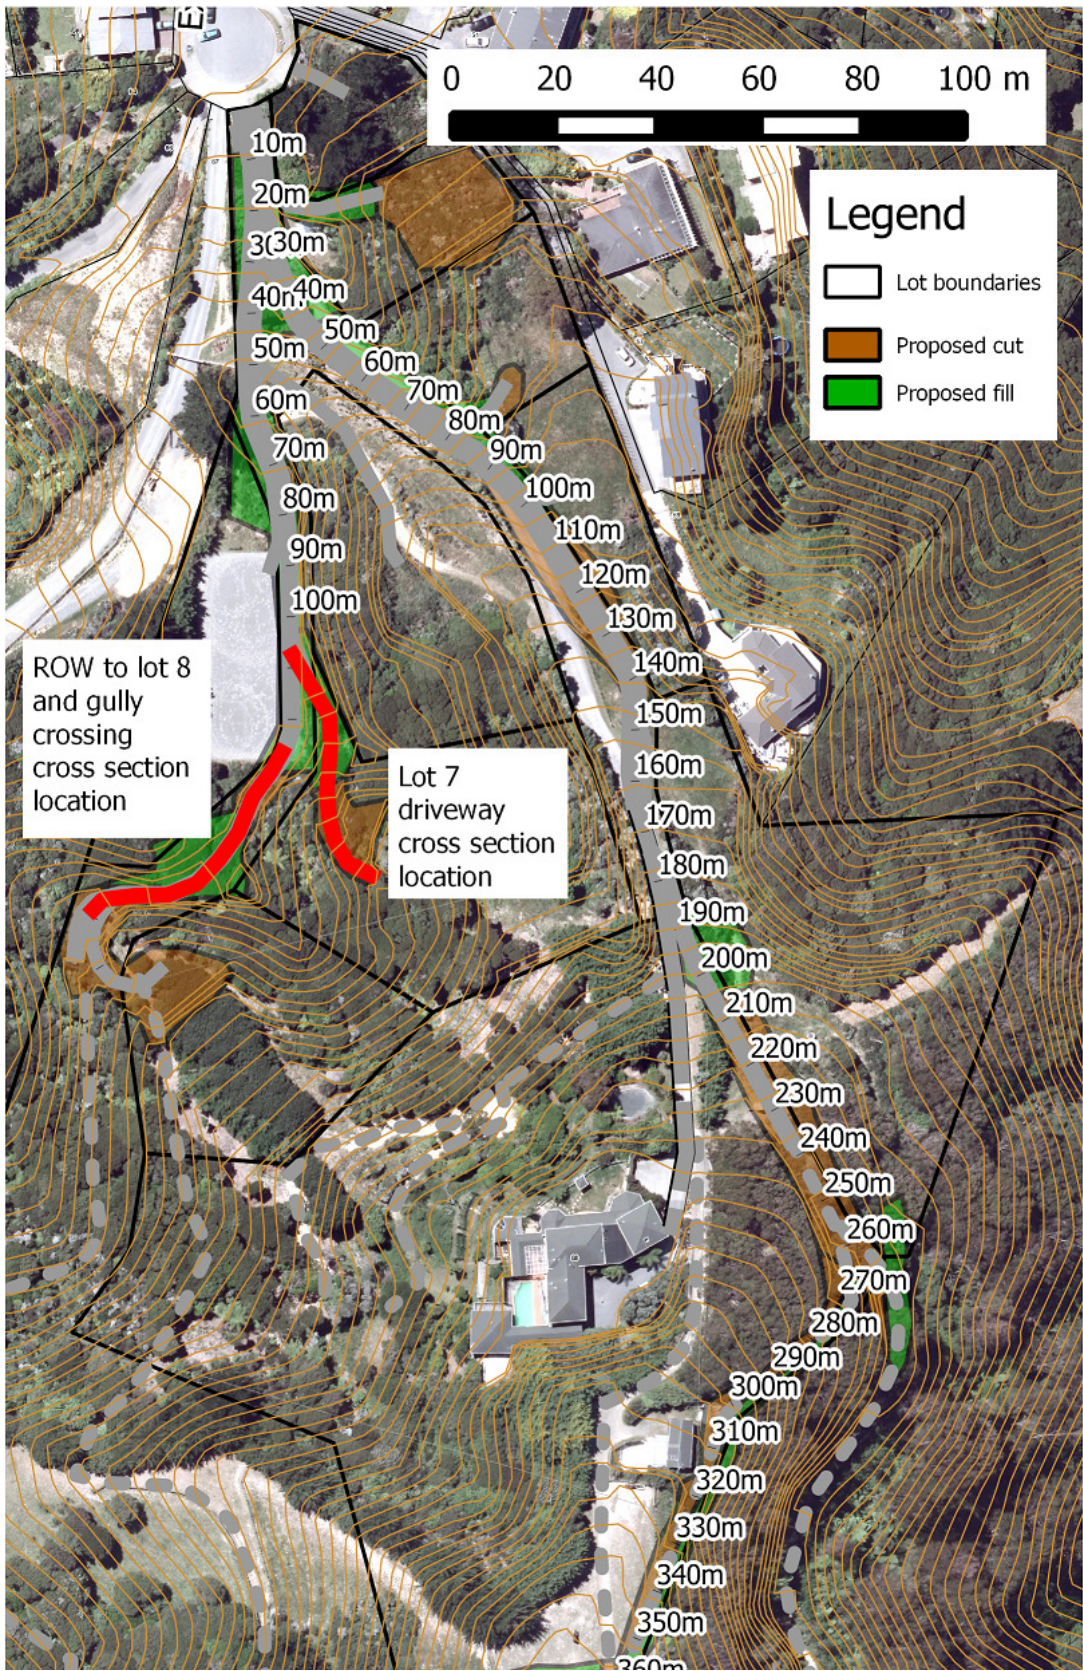



In the following long sections of proposed carriageways this key applies.

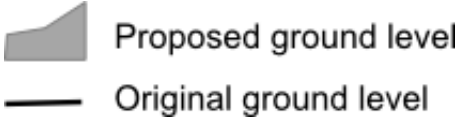


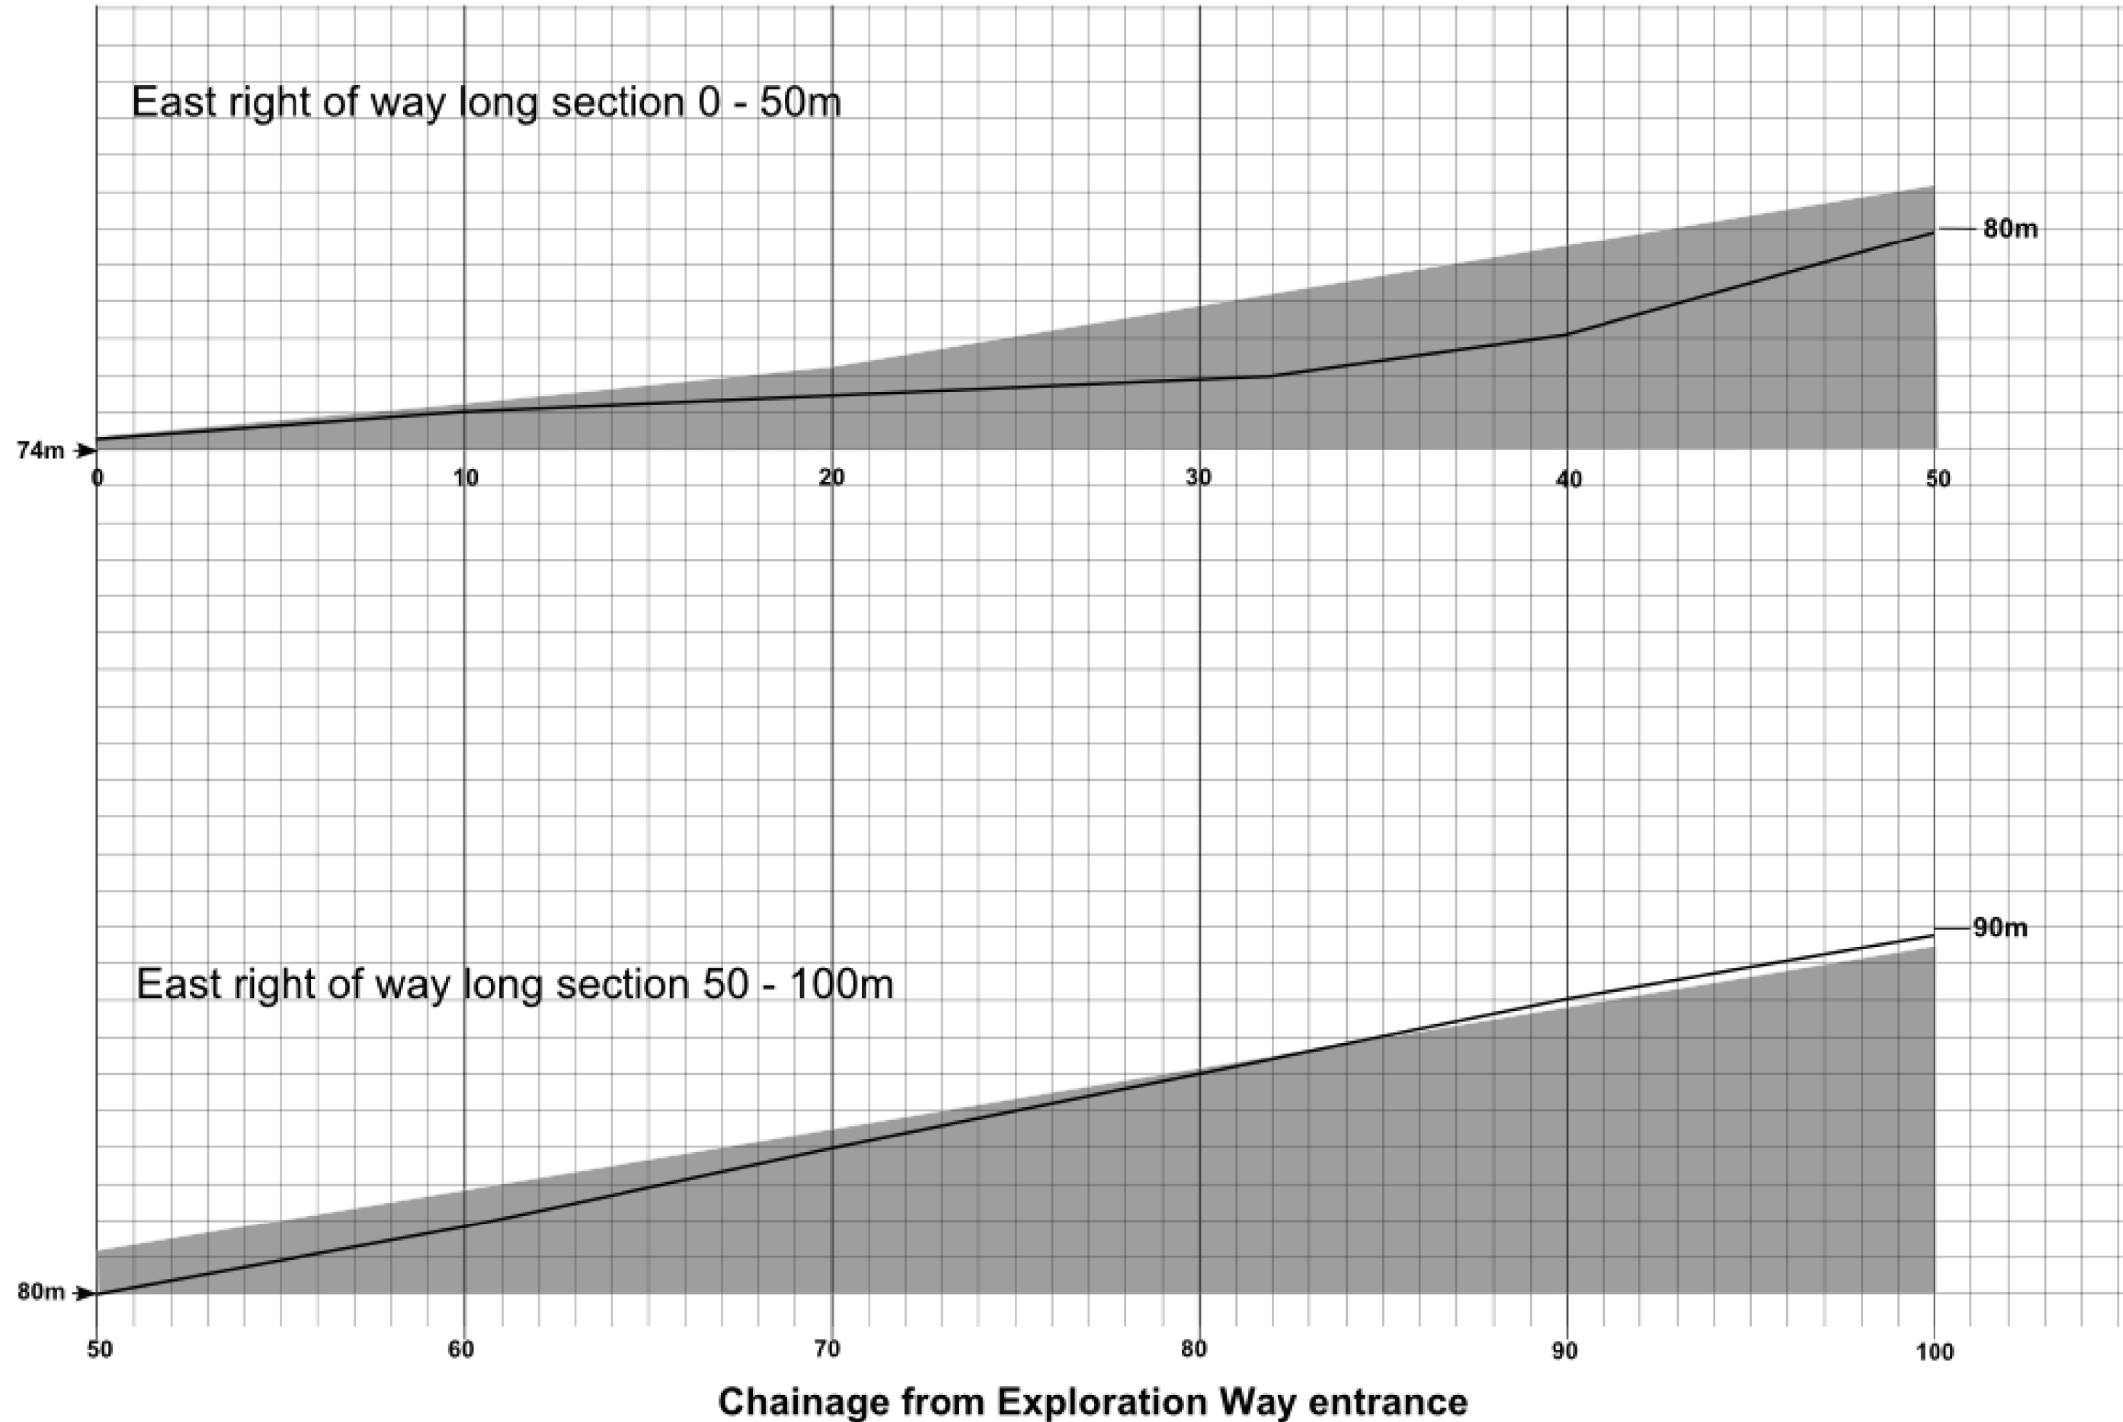


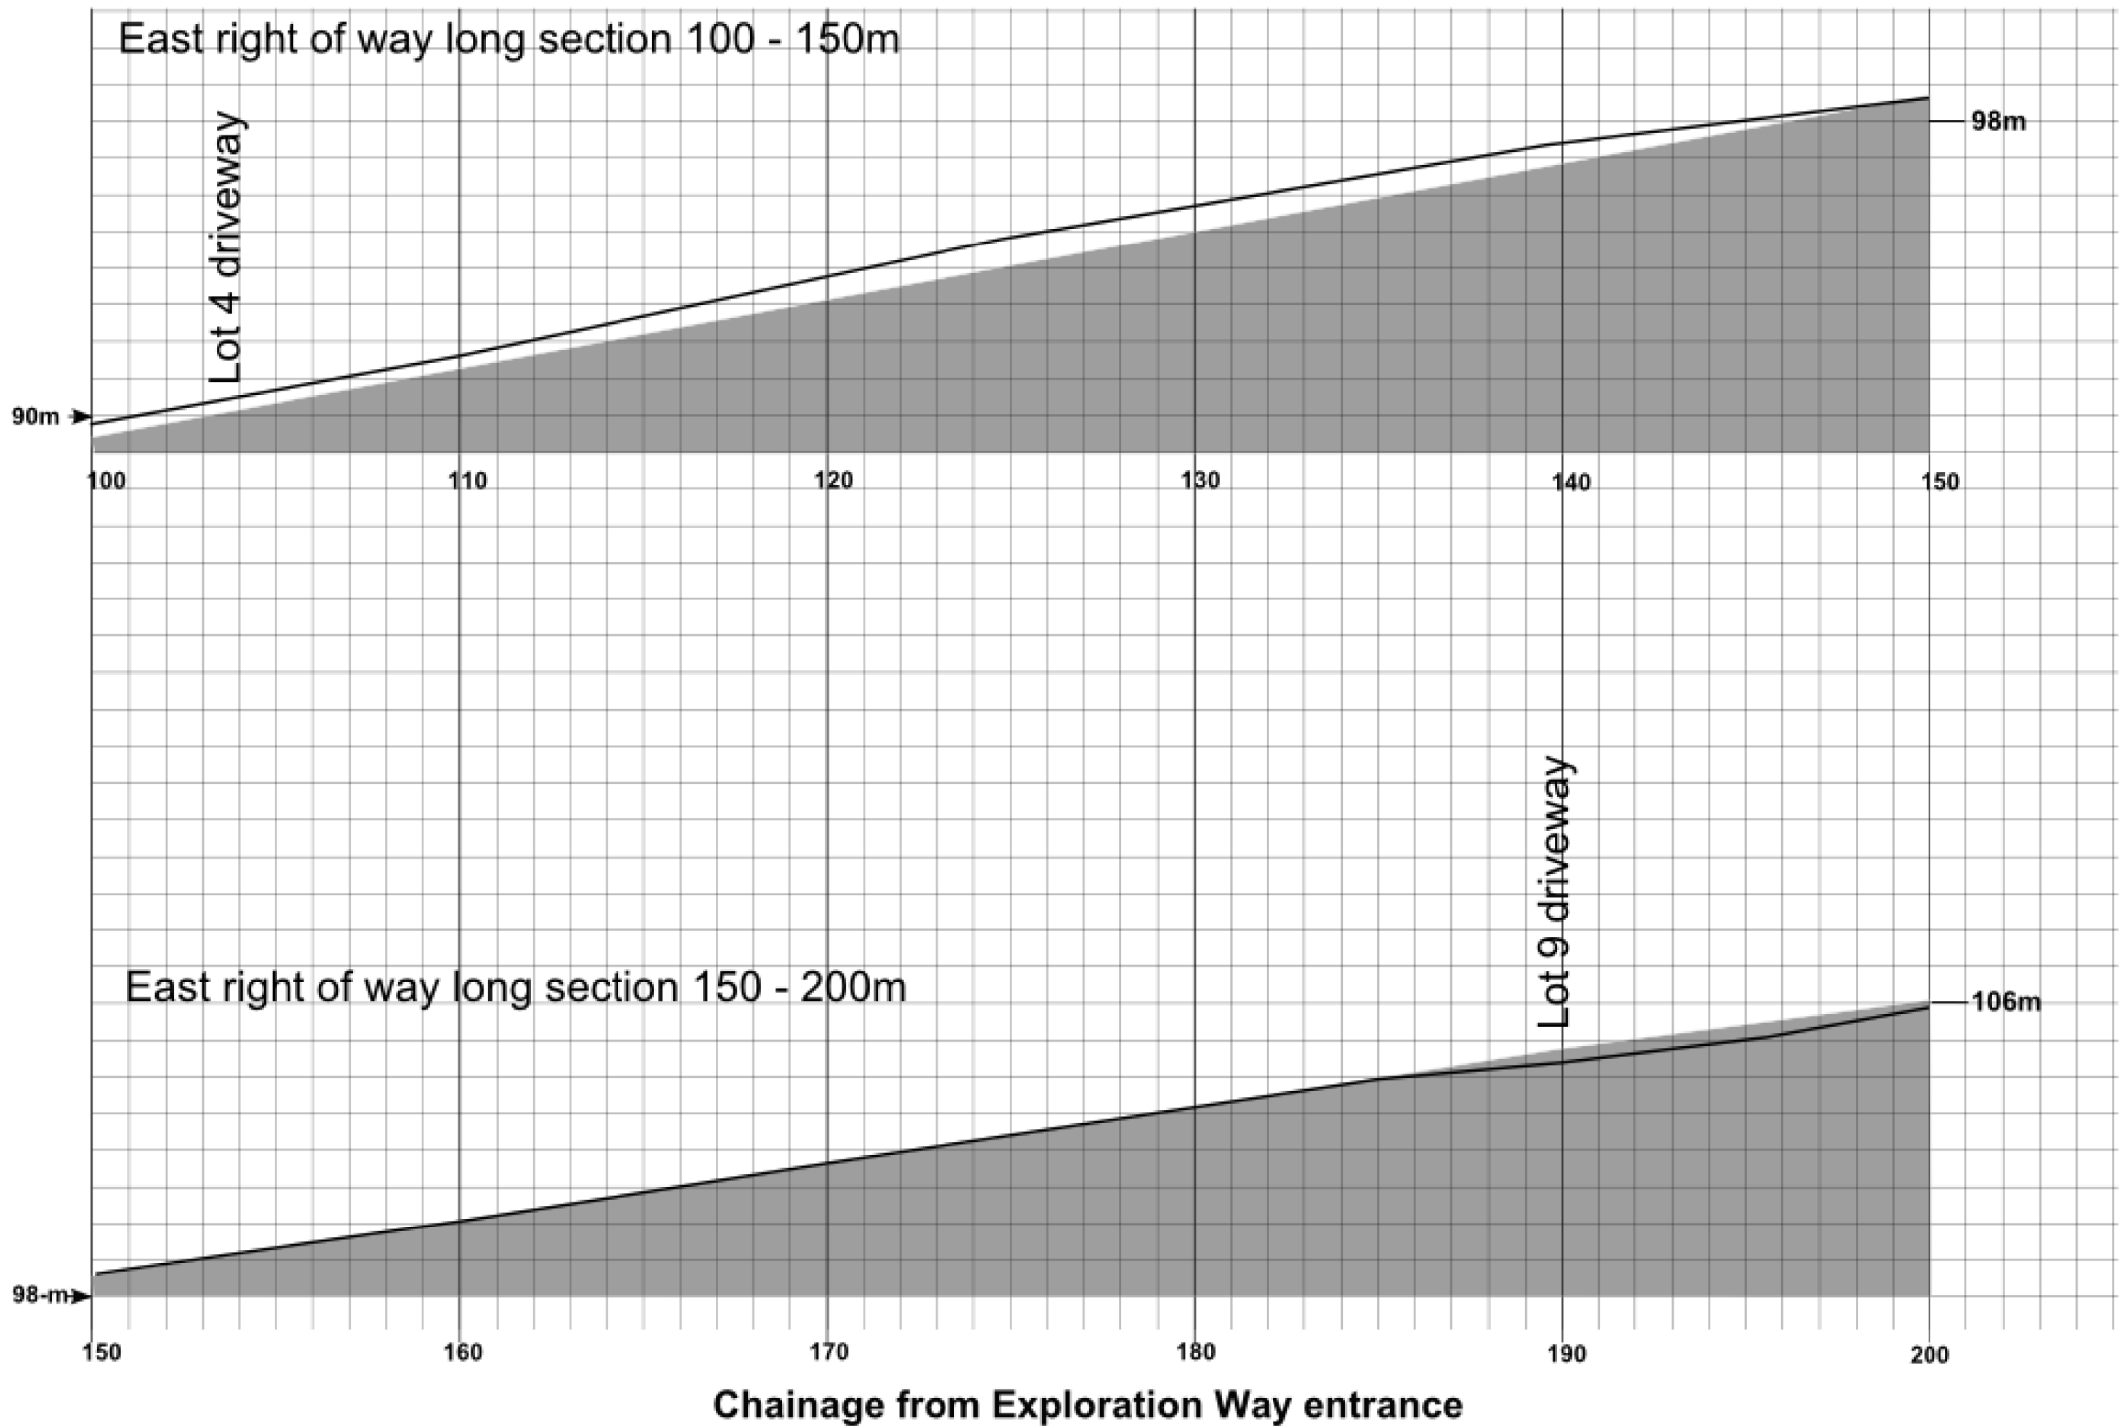

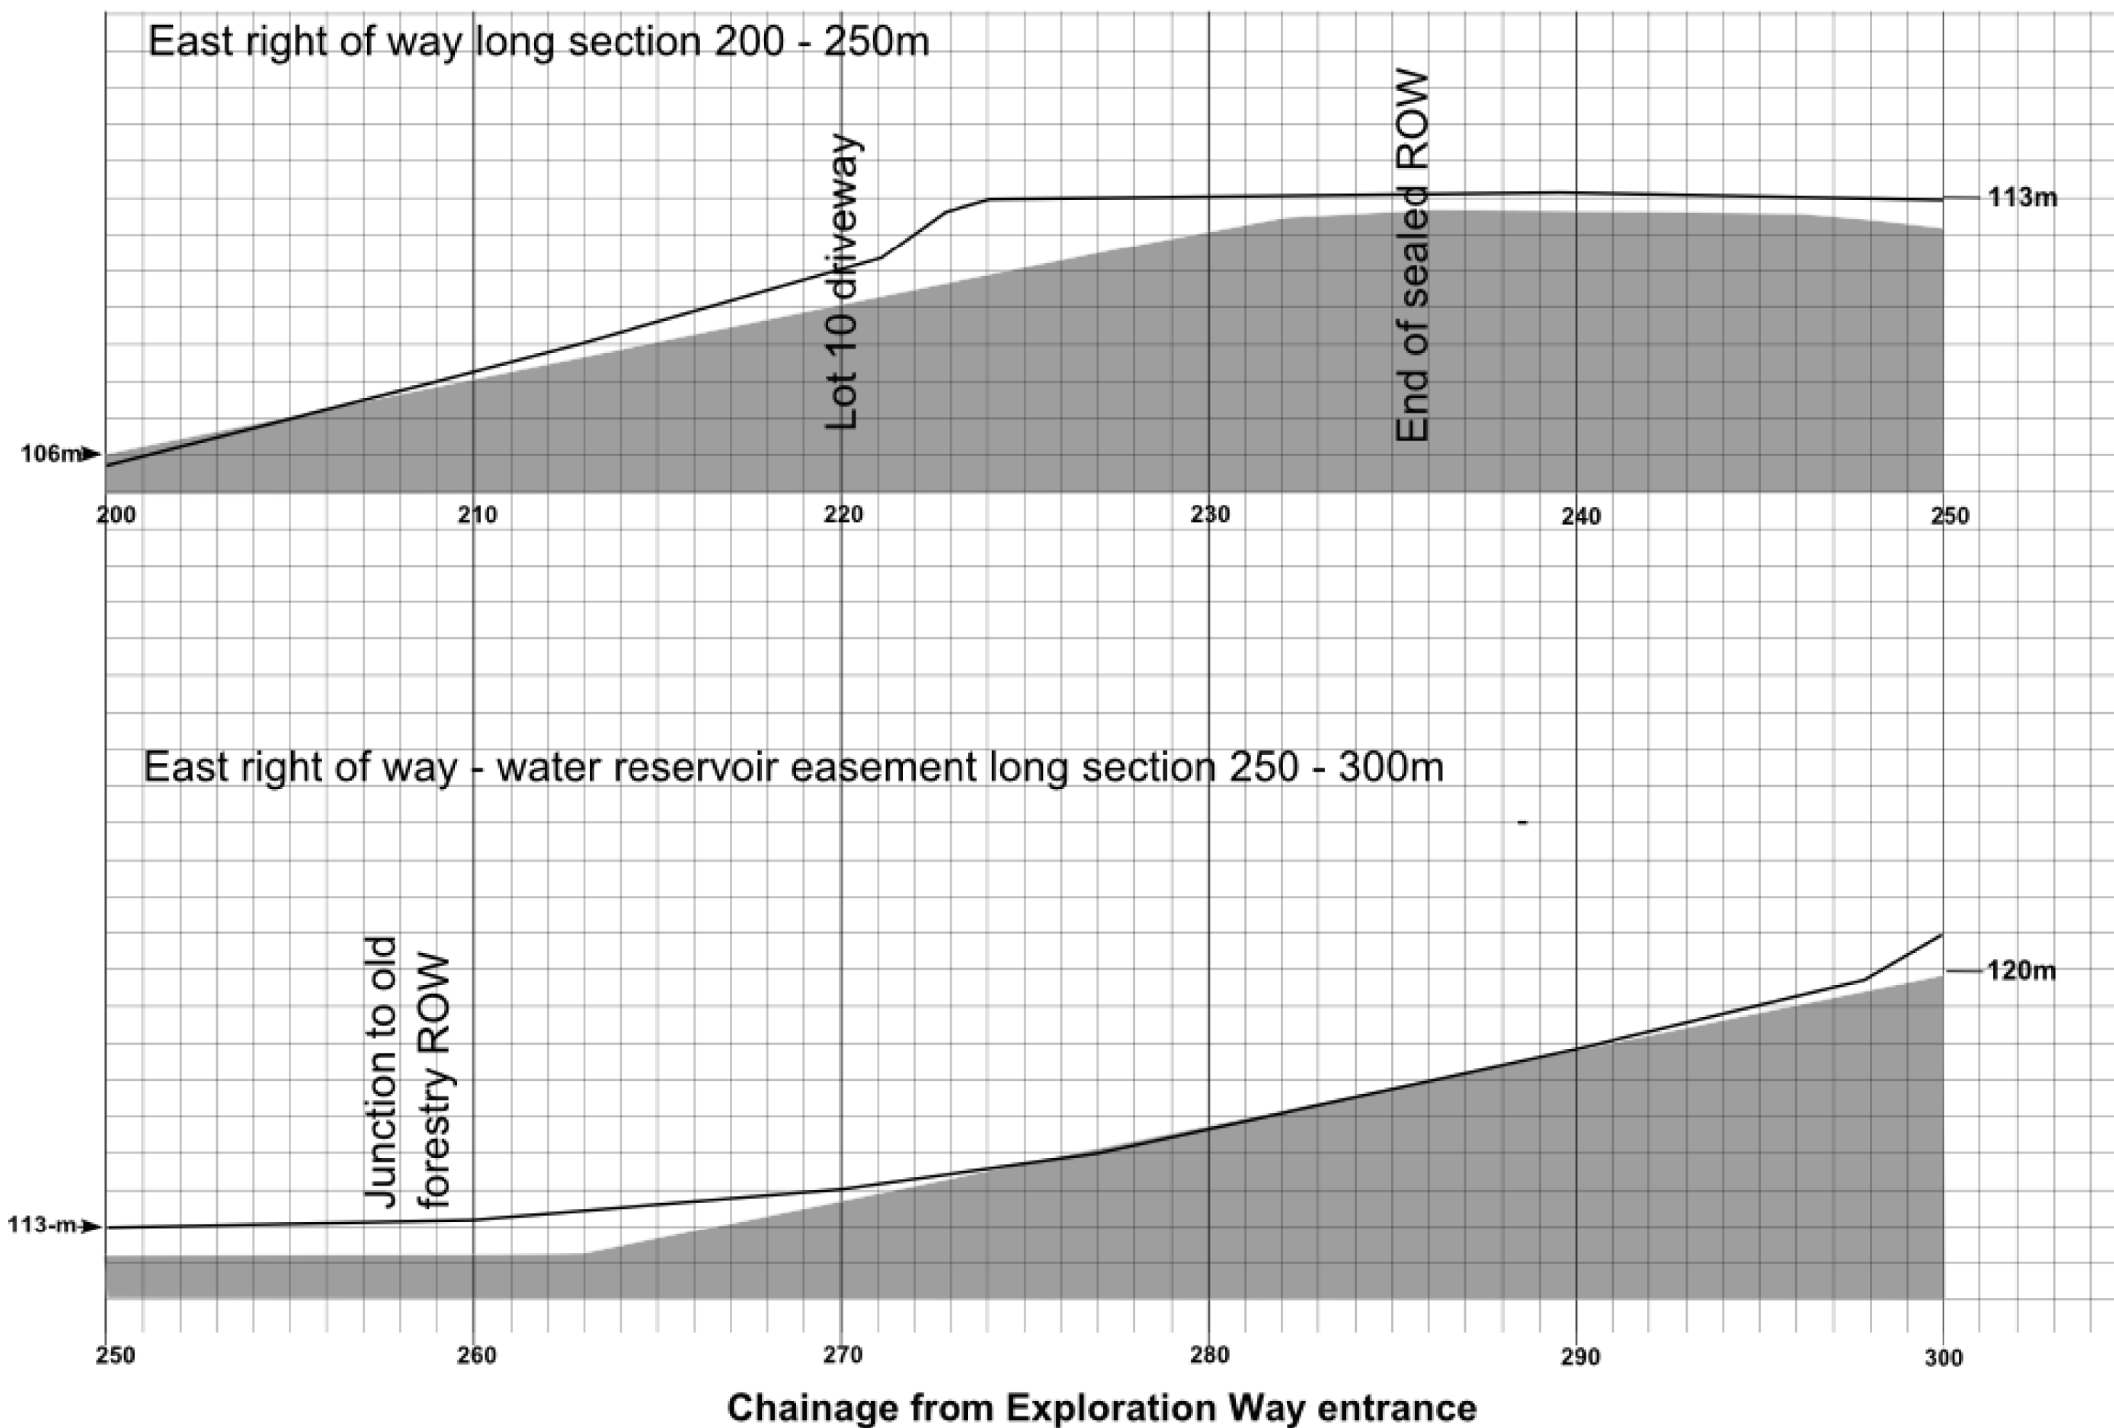


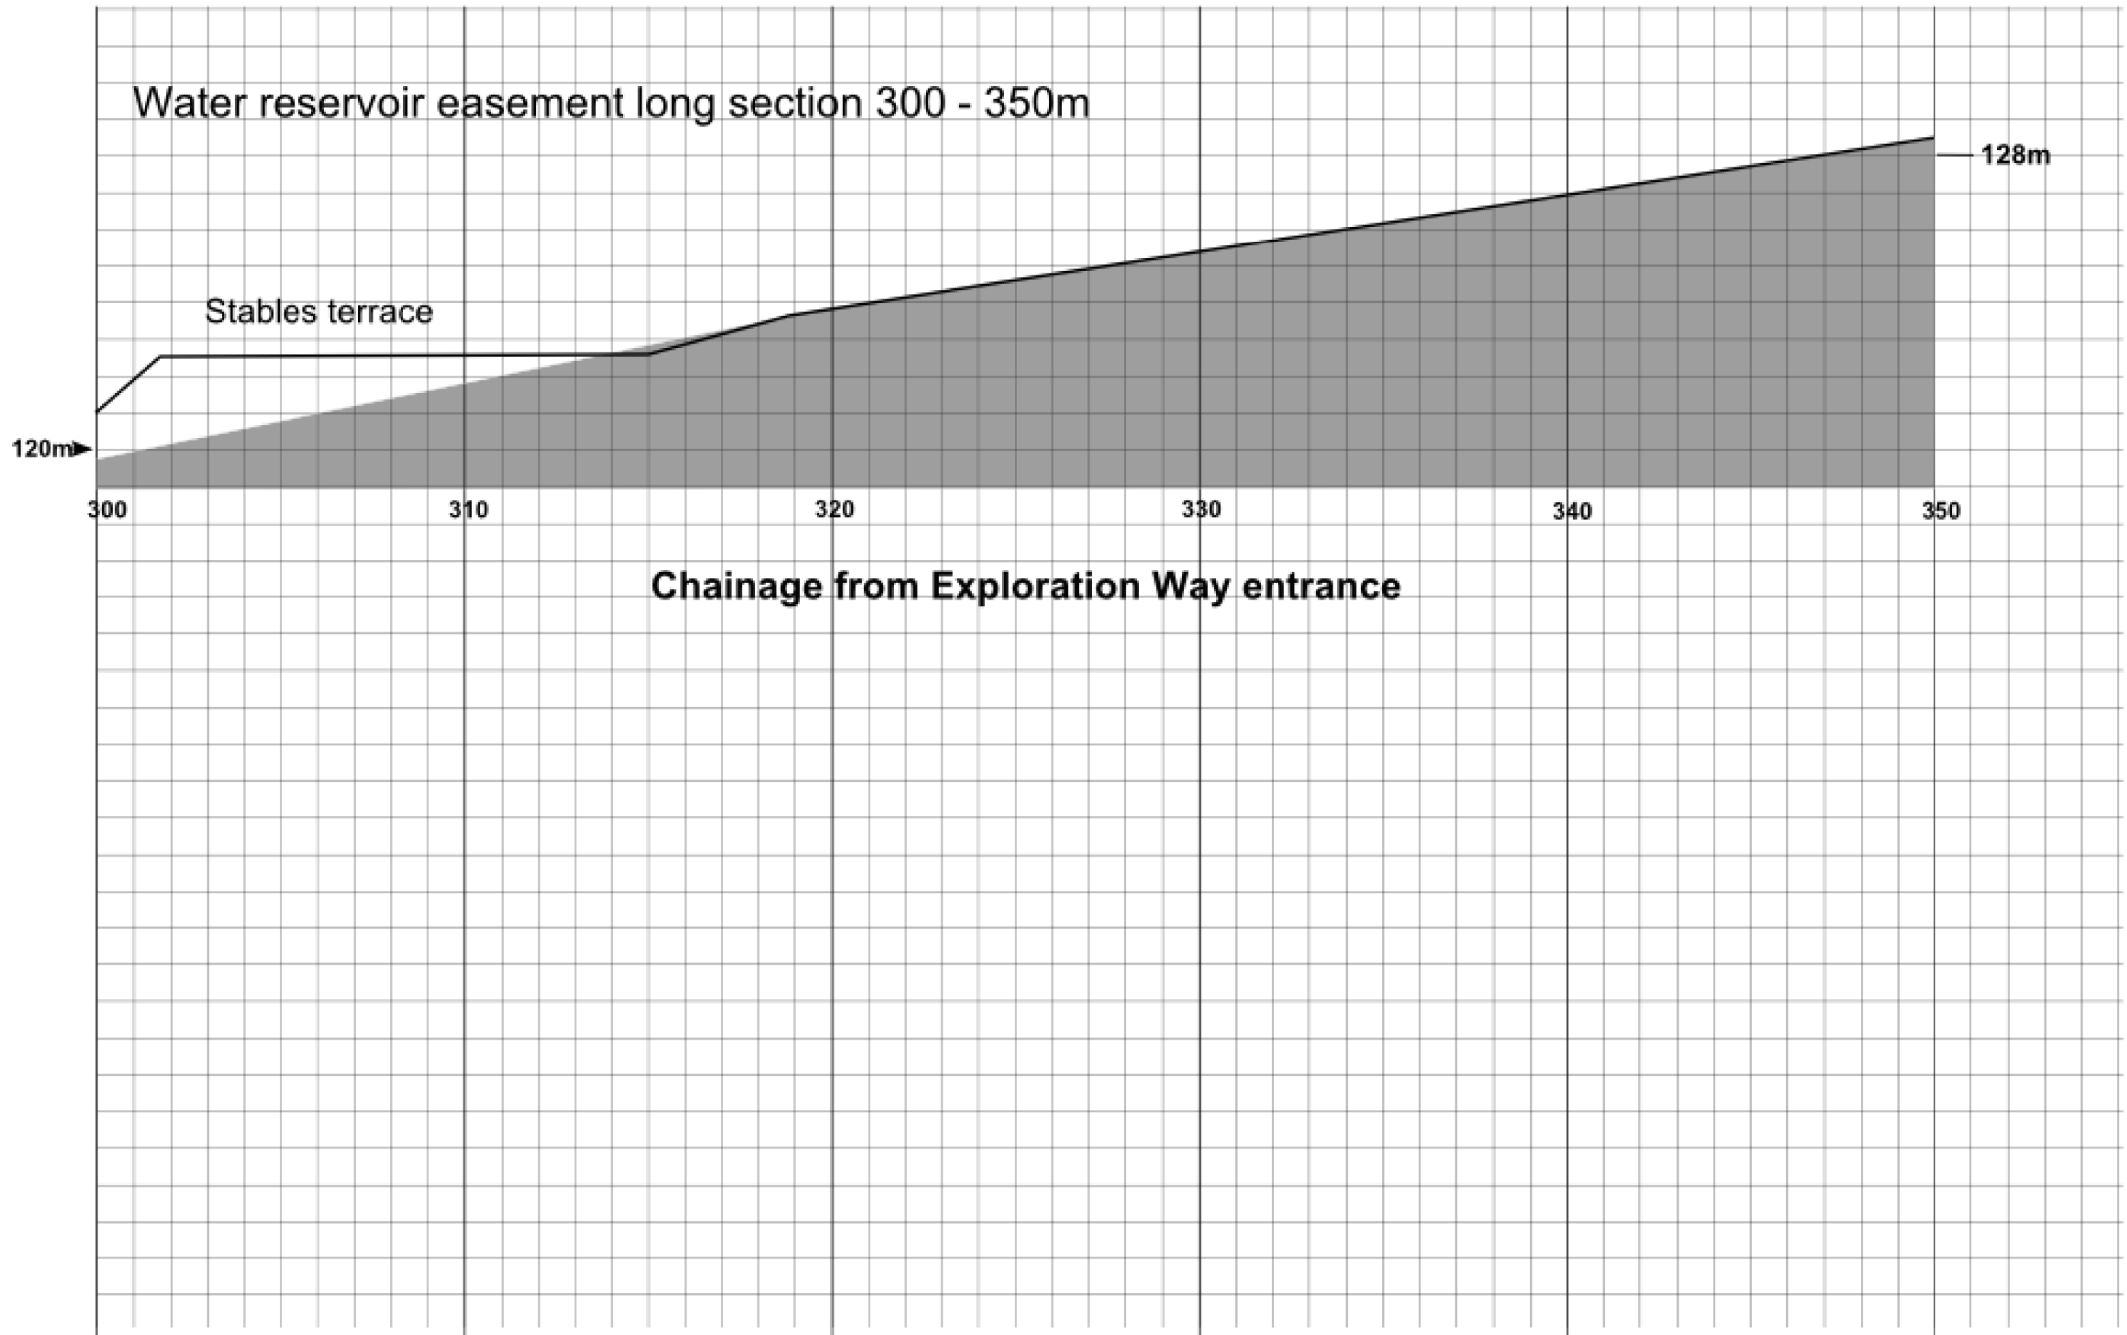

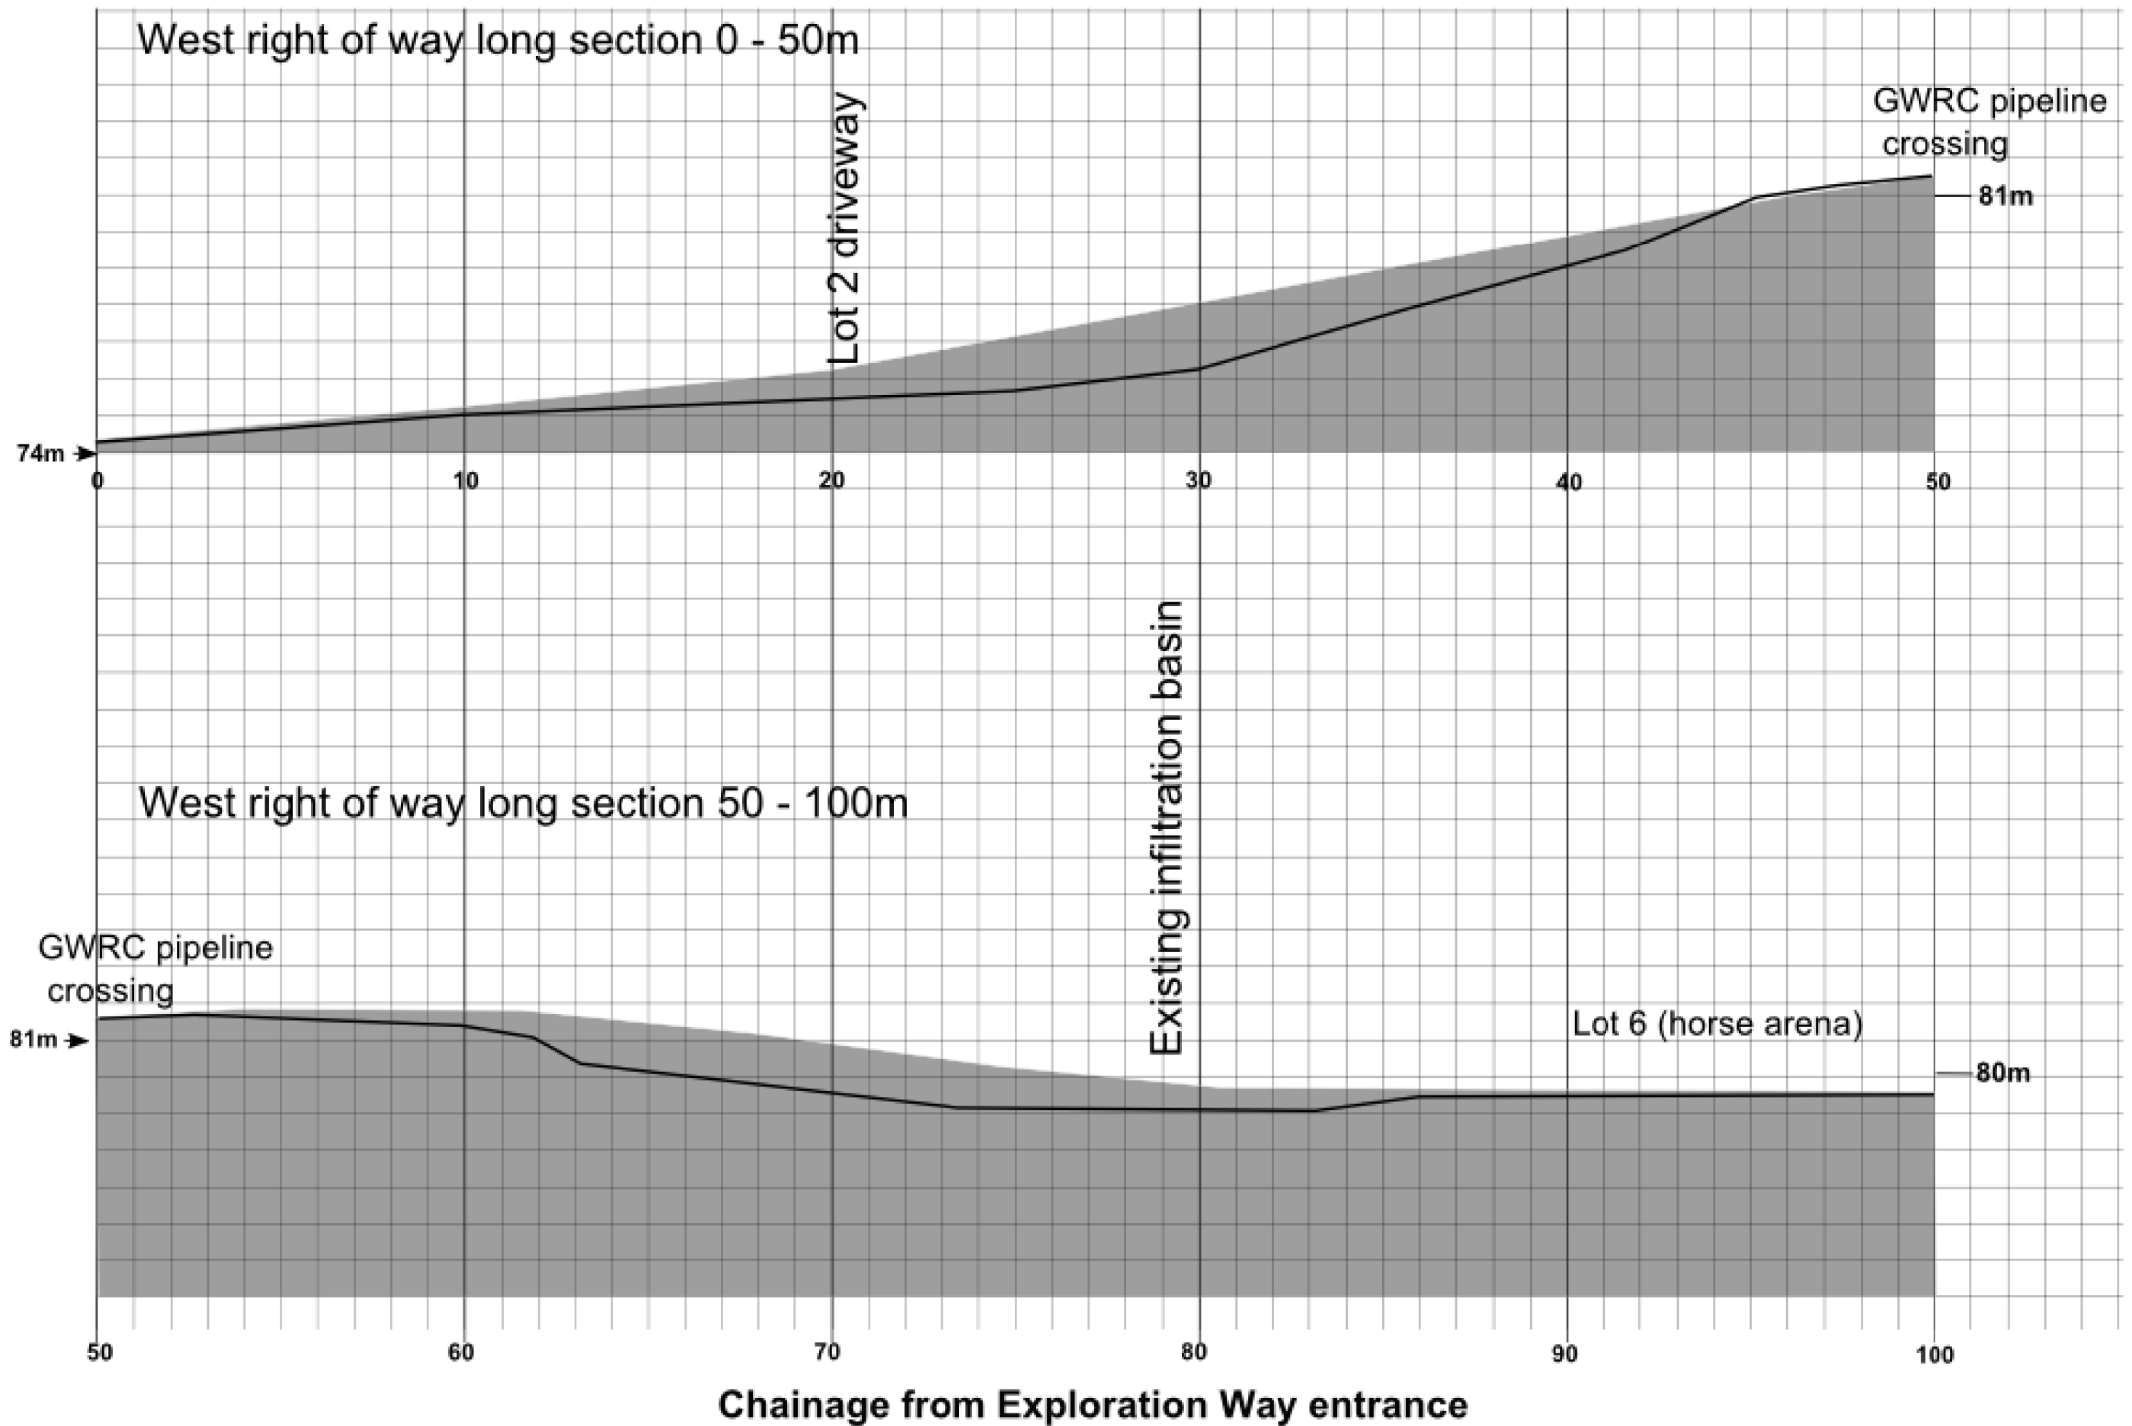


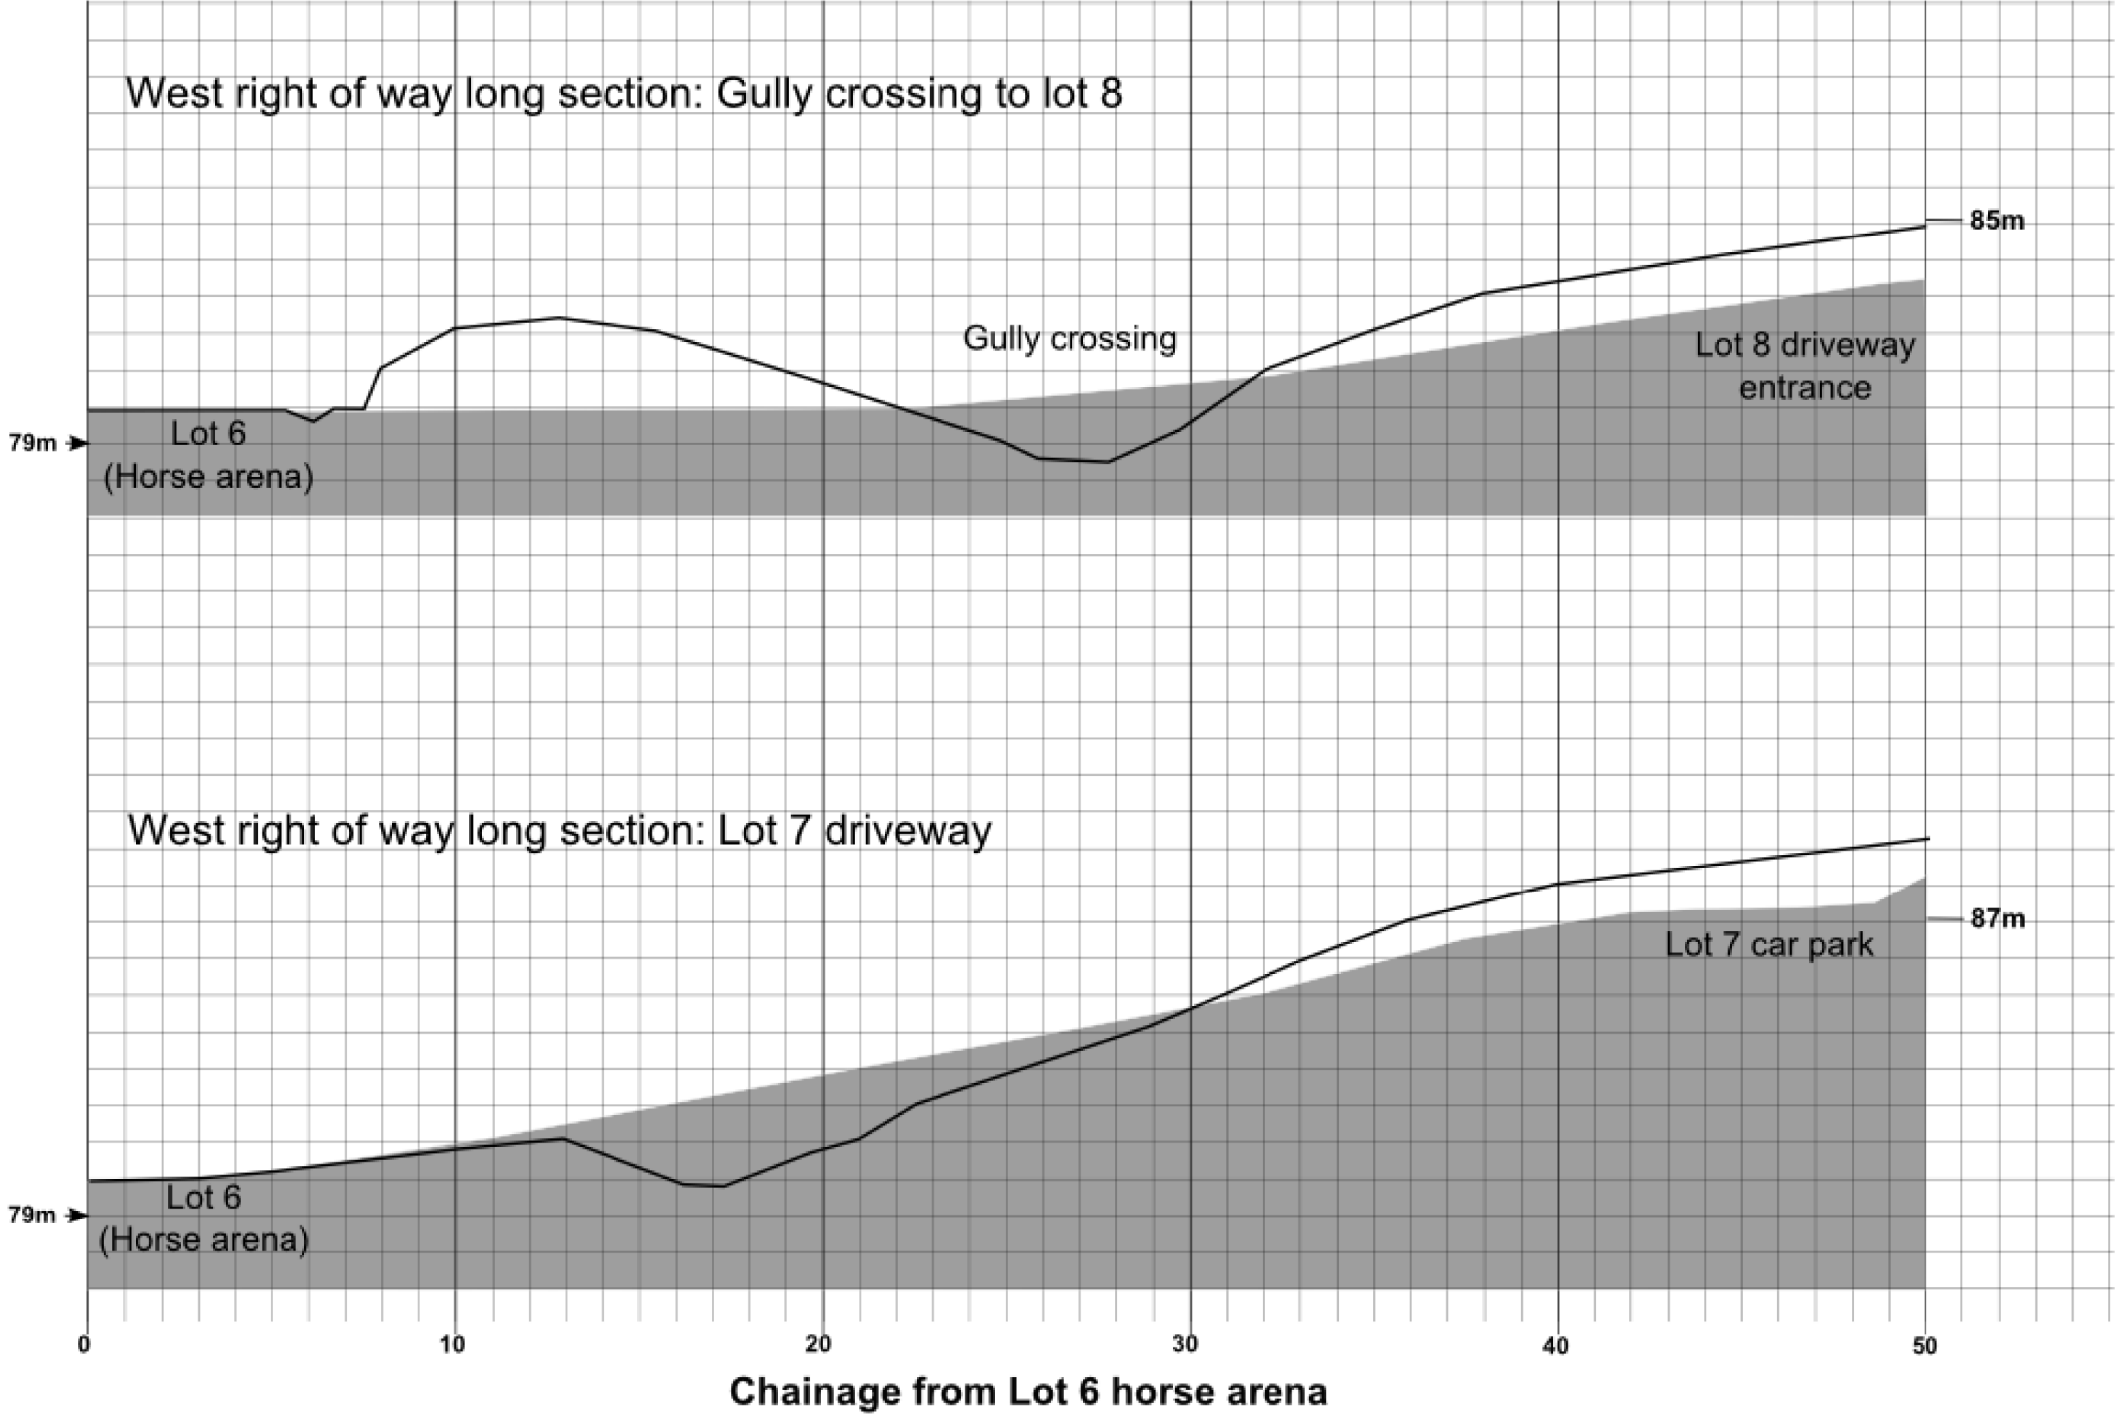


Right of way cross section at chainage 30m

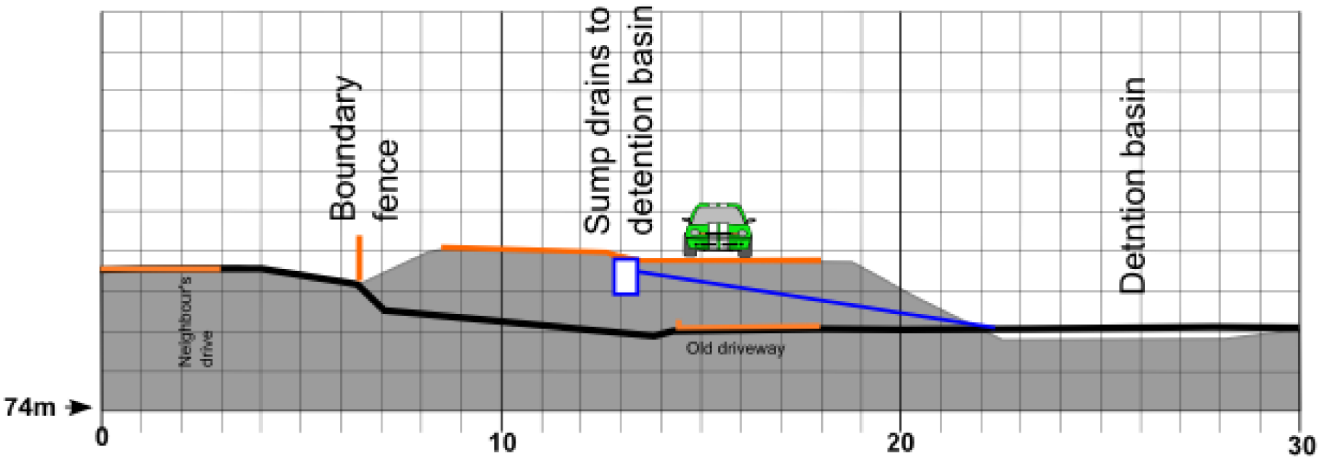


Right of way cross section at chainage 40m

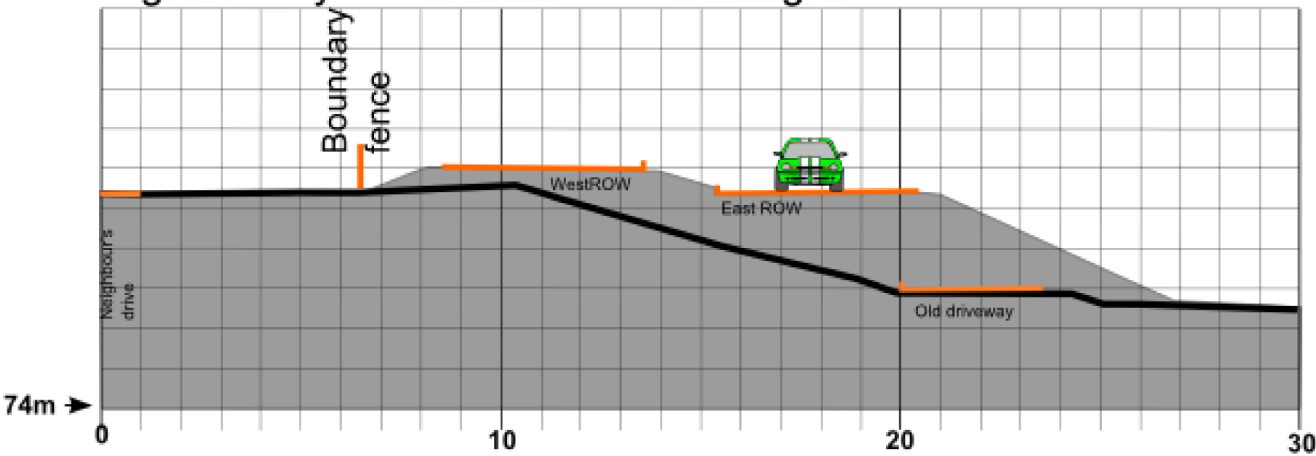


East right of way cross section at chainage 50m

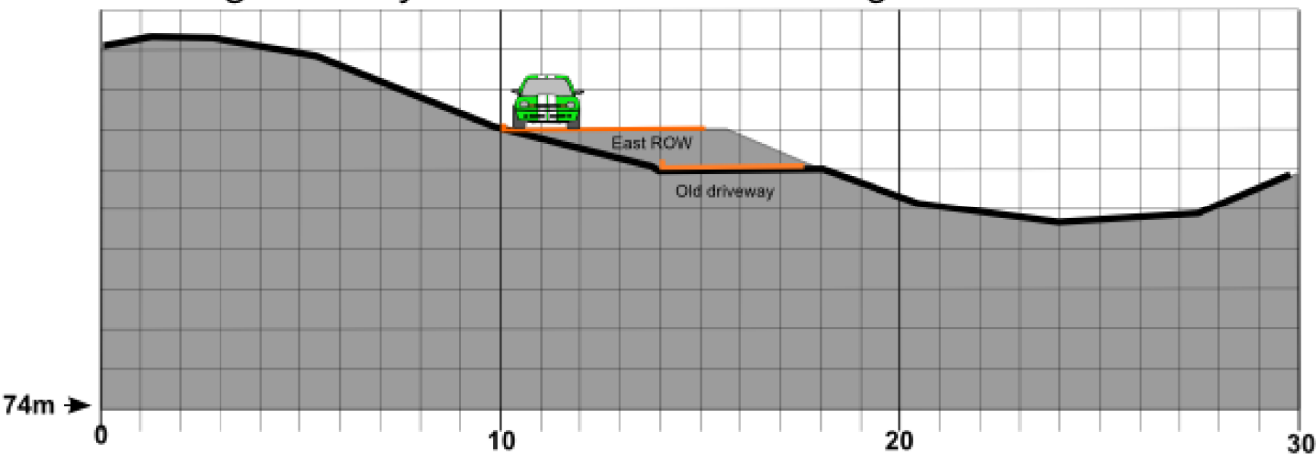


West ROW cross section at chainage 138m

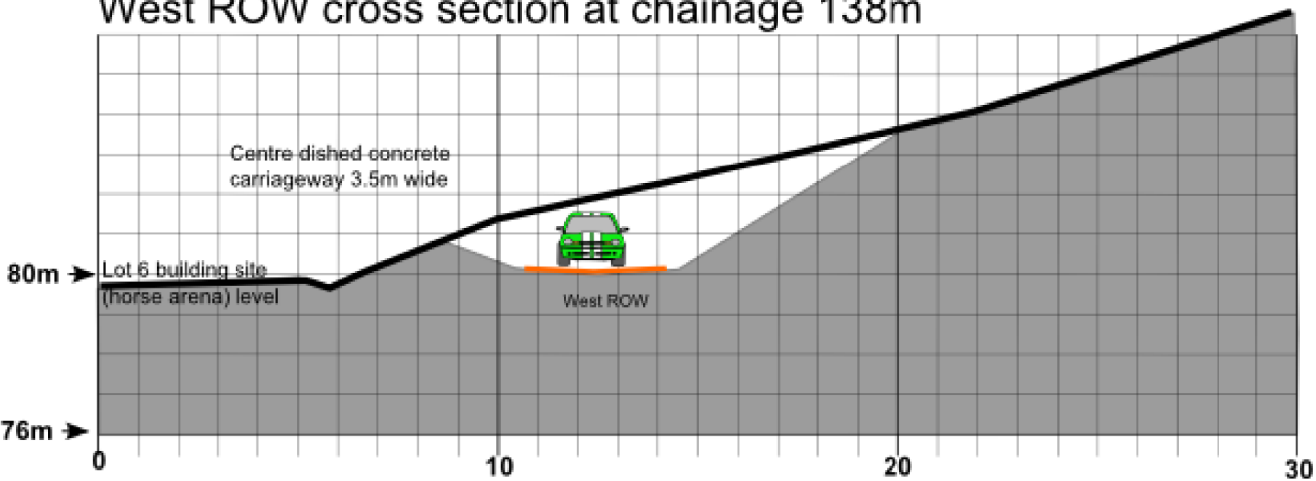


West ROW cross section at chainage 155m (gully crossing)

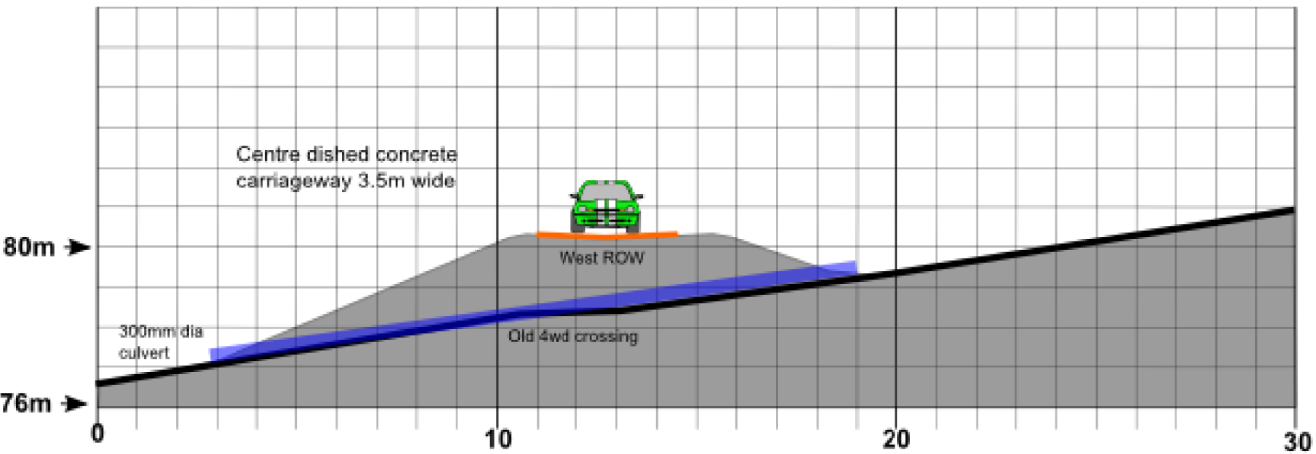



Building site and detention pond cross sections location diagram

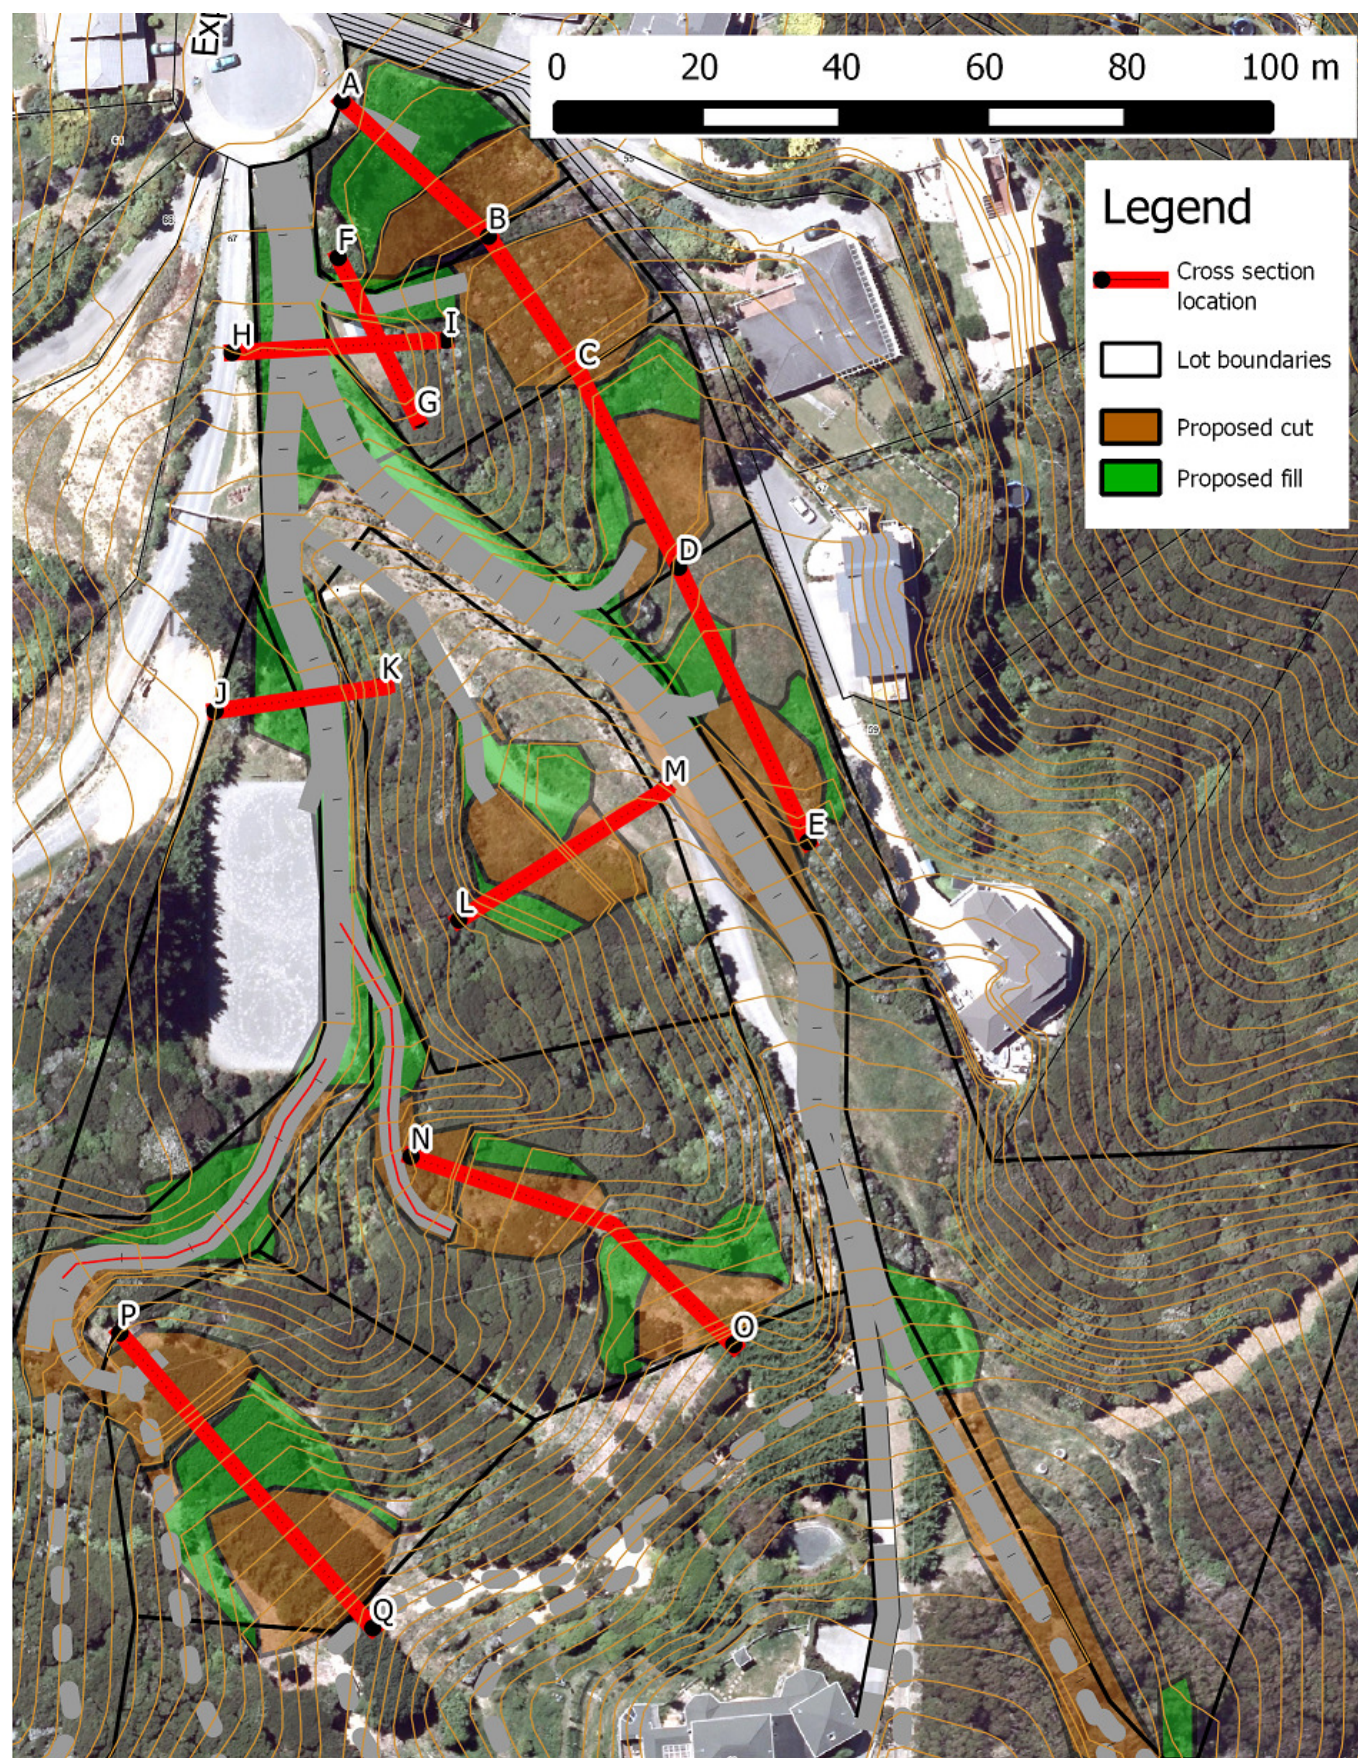


In the following cross sections the following key applies.

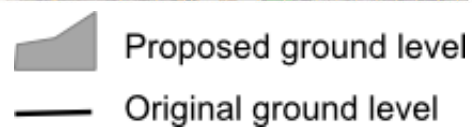


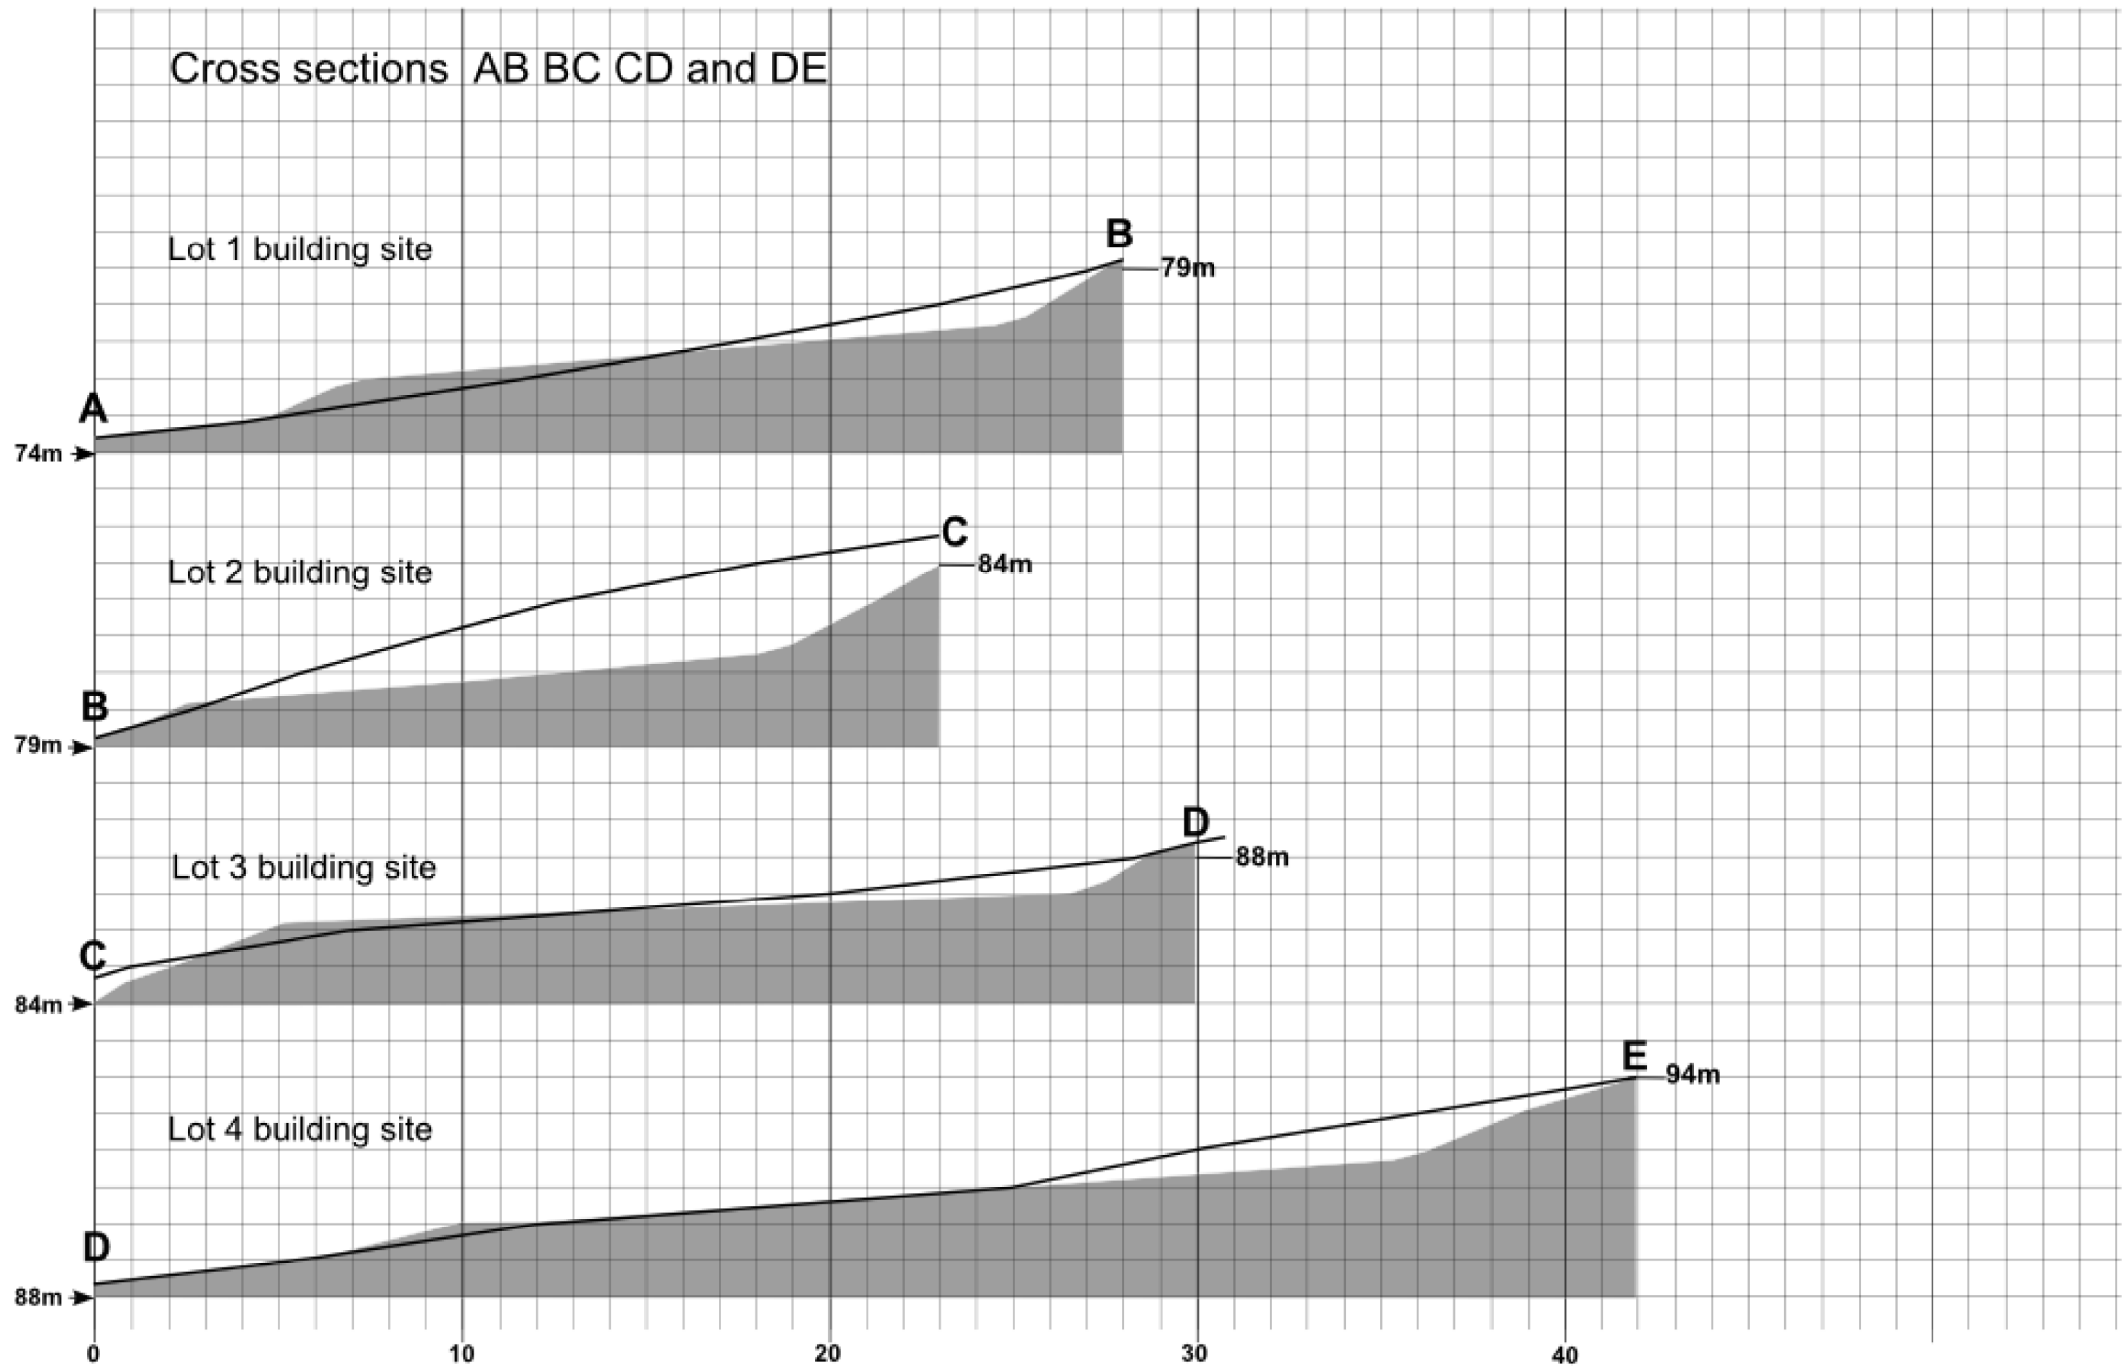

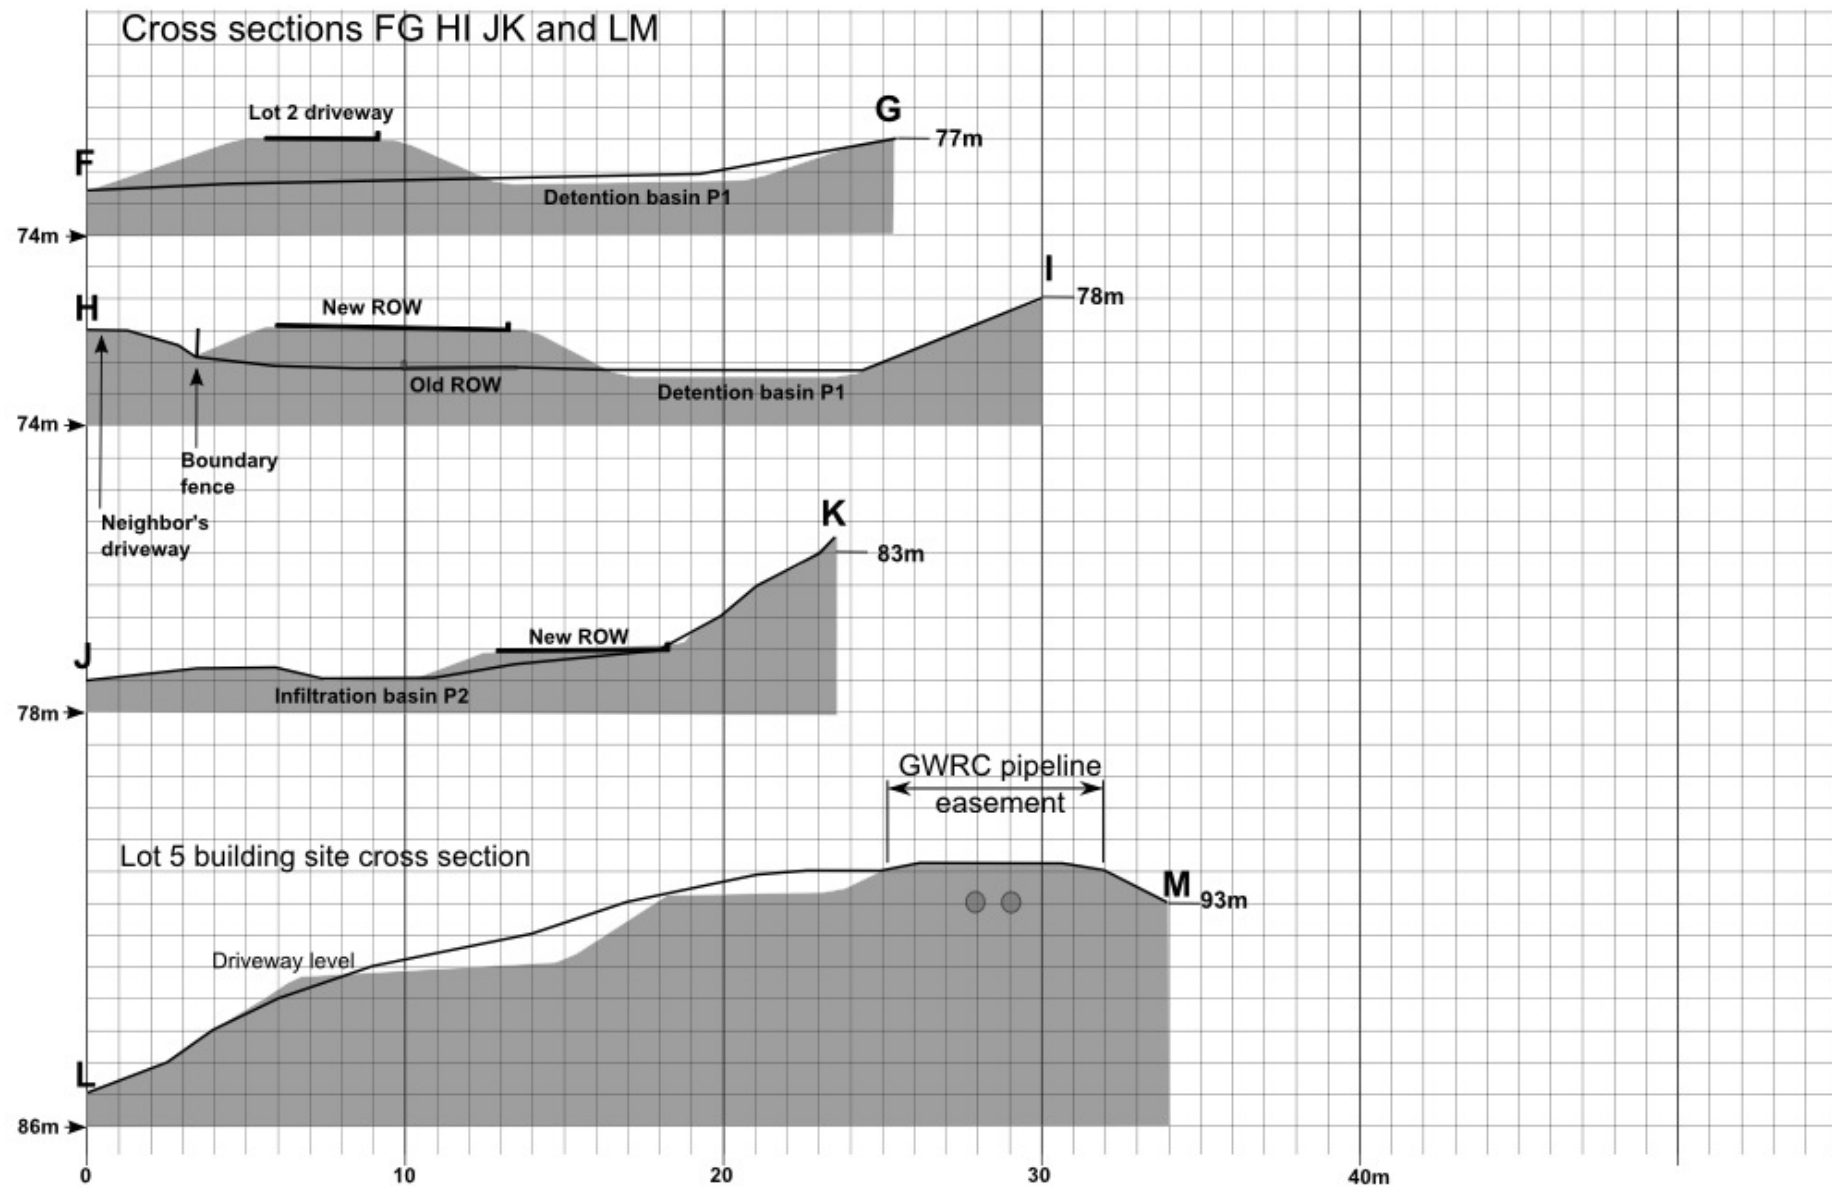

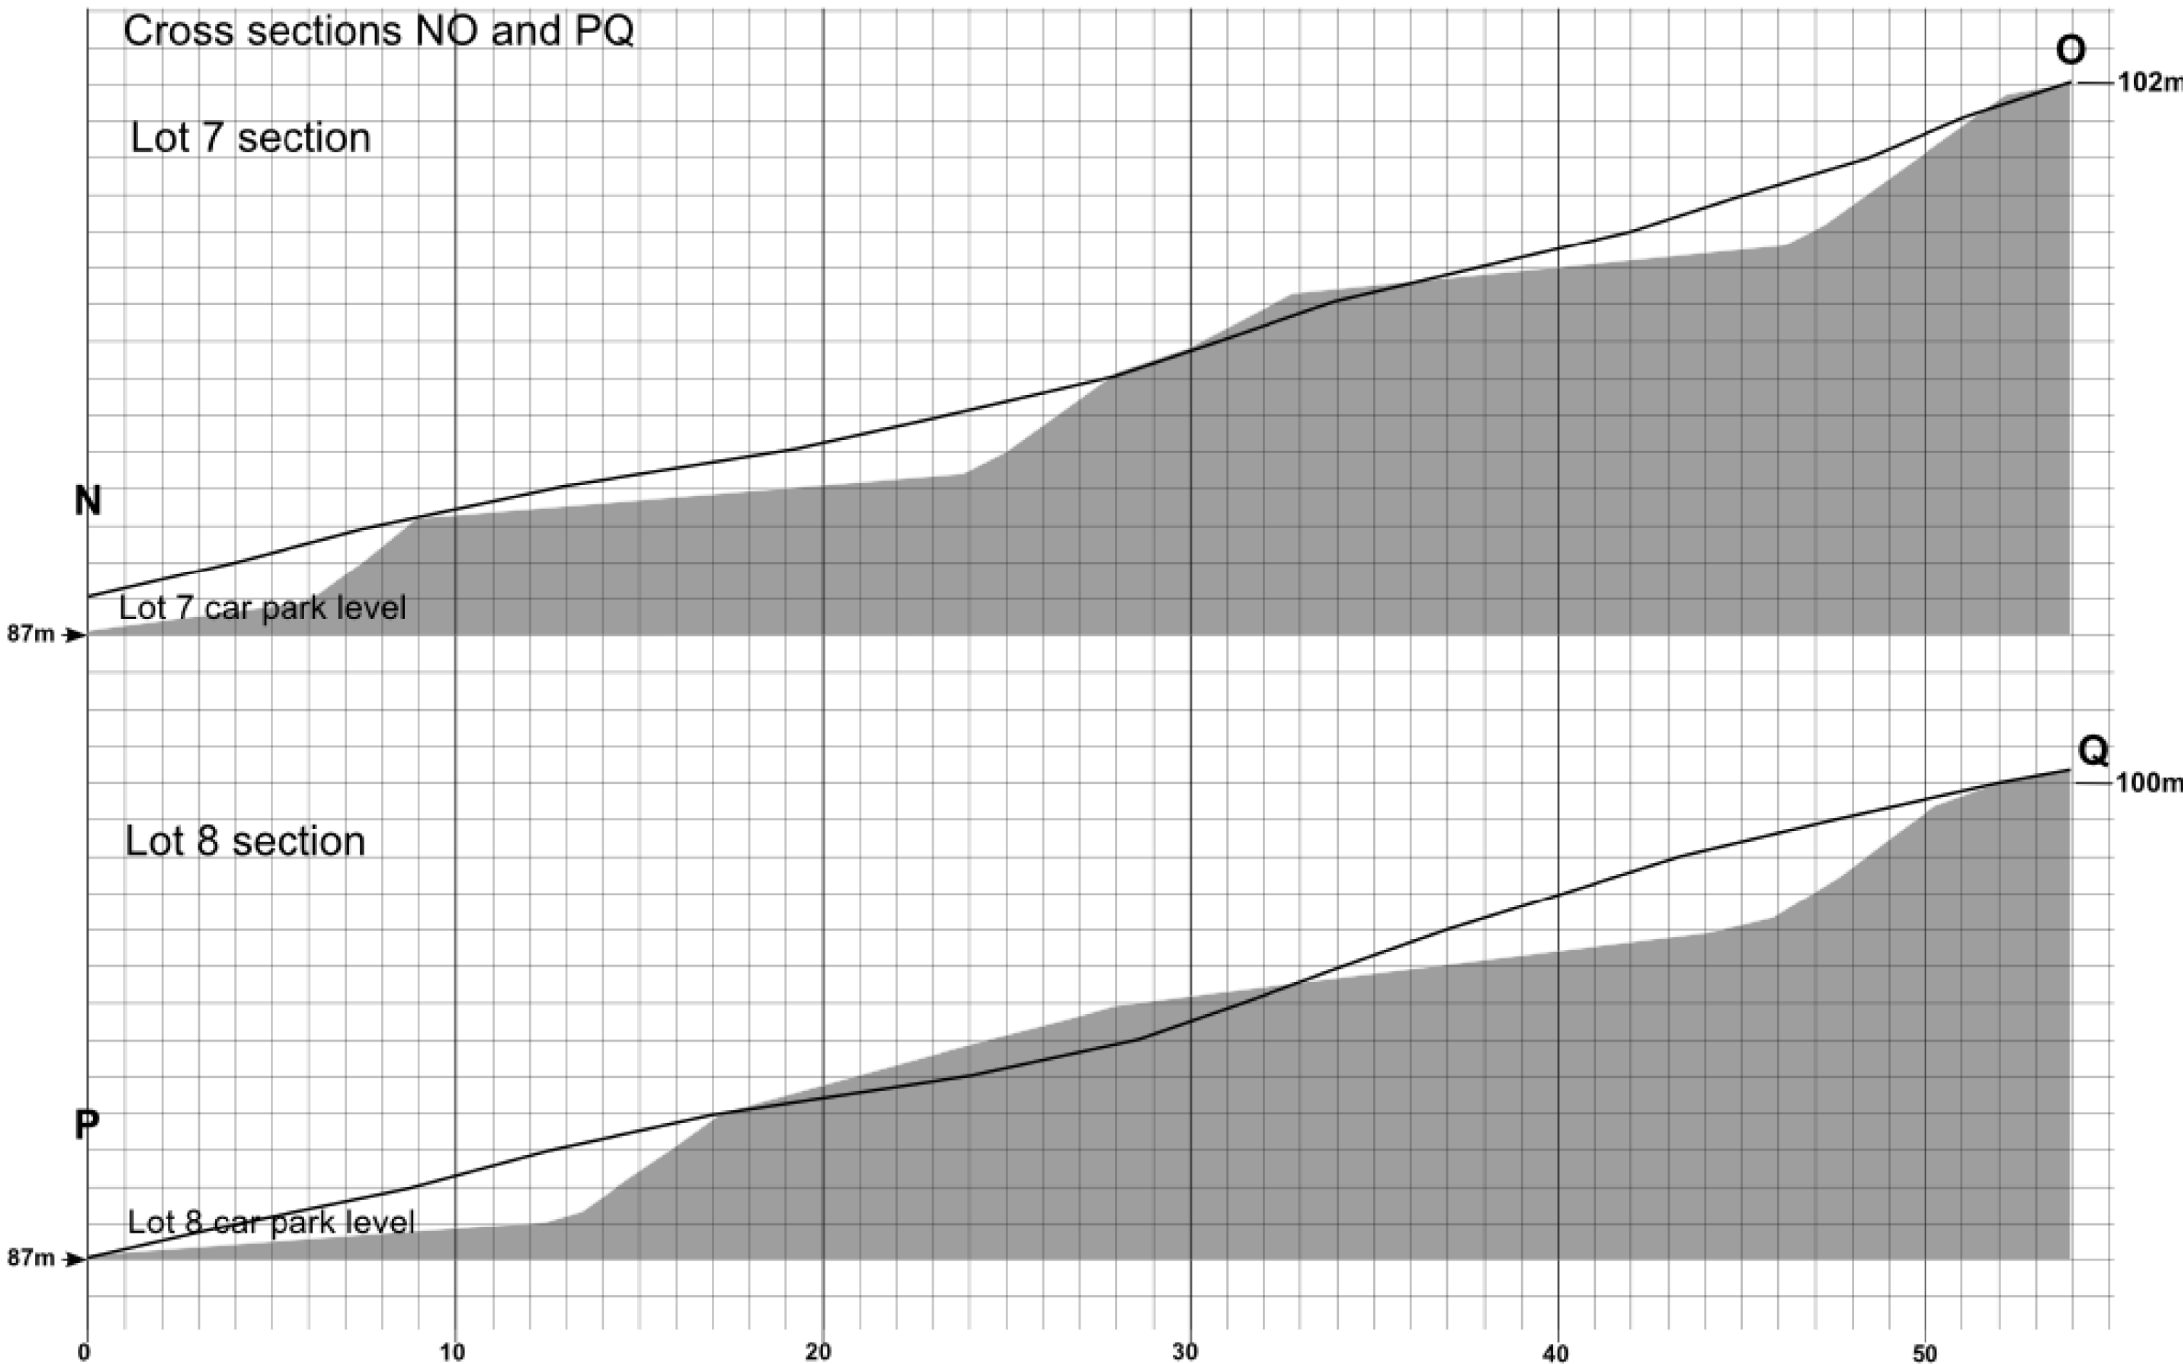

Water reservoir and excess fill site cross sections

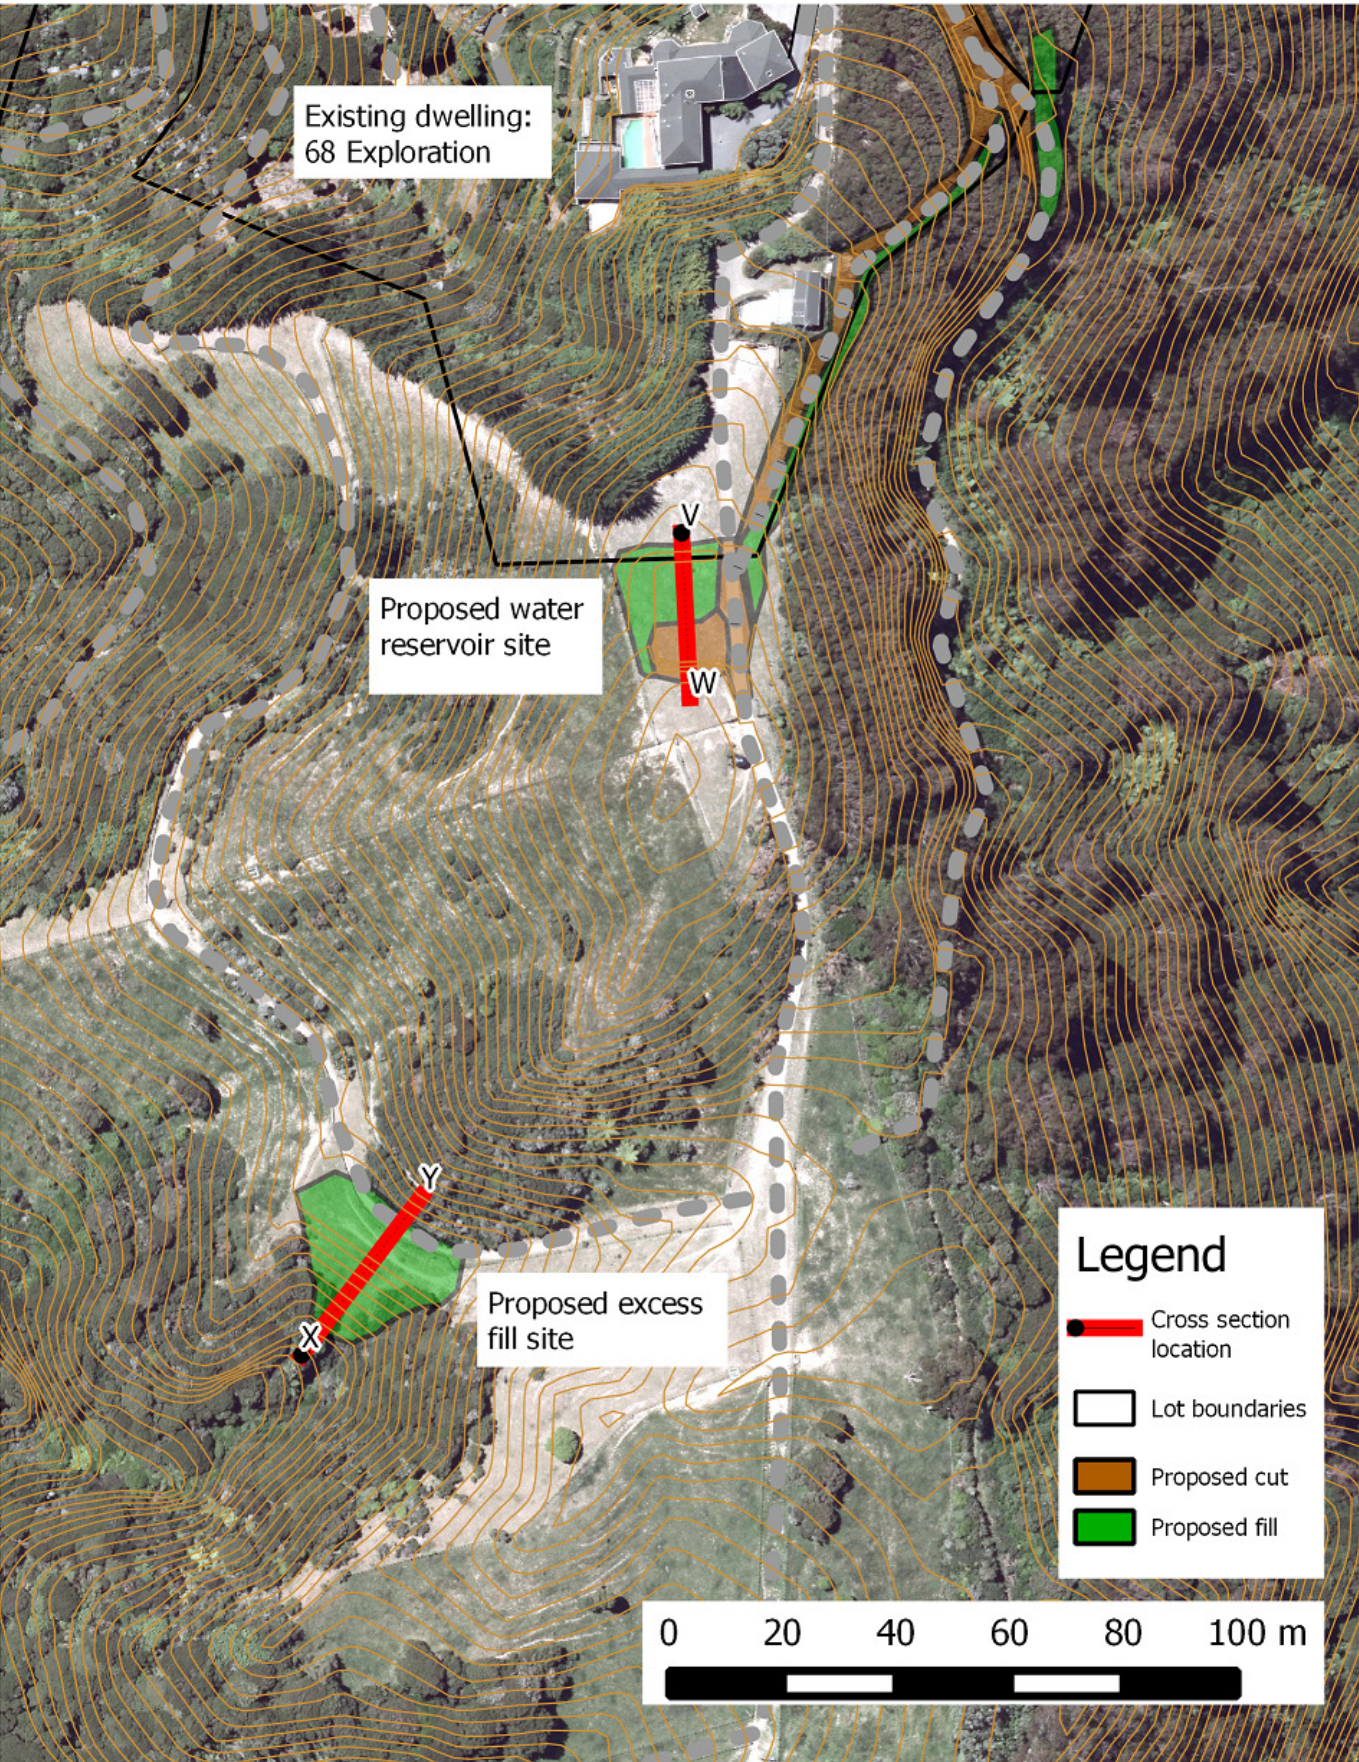

In the following cross sections the following key applies.

