




CULVERT A: CHAINAGE 22.6m

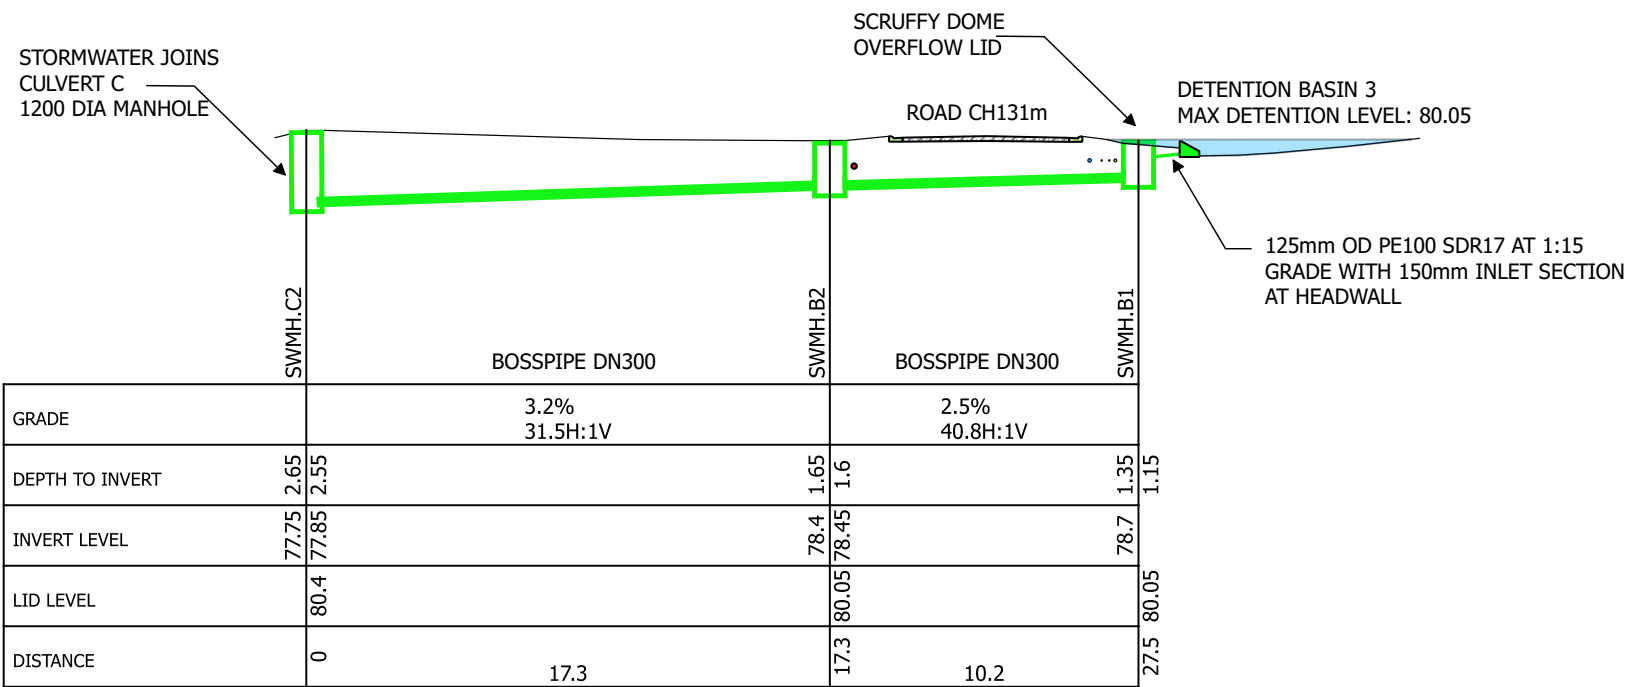

CULVERT B: CHAINAGE 130m TO 140m

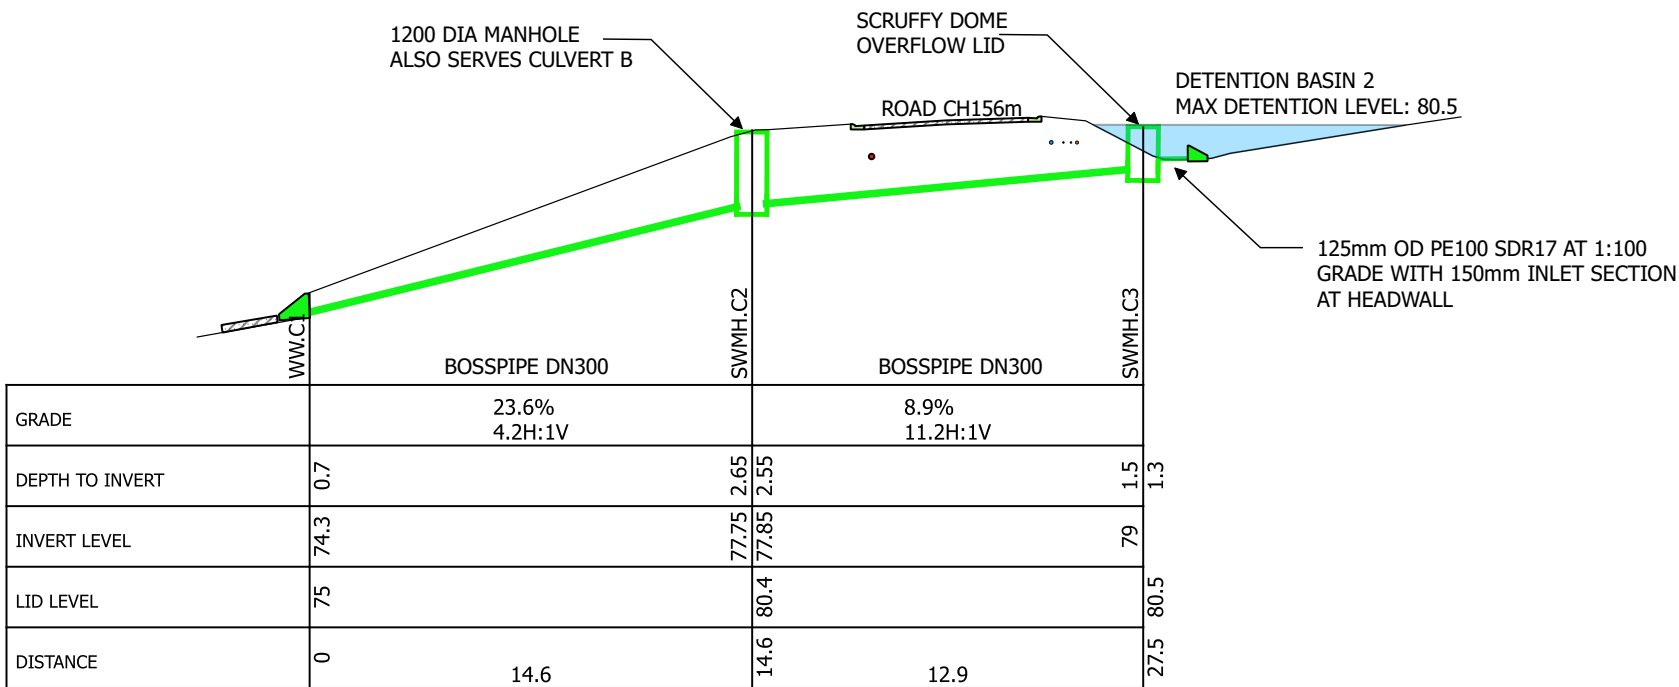

CULVERT C: CHAINAGE 156m

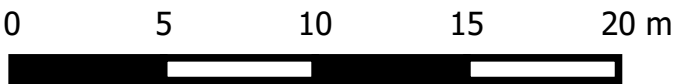

<div>Progeni Ltd</div> <div>68 Exploration Way, Porirua 5024</div> <div>Ph 64 022 0819600</div>	Client: Progeni Ltd	Fieldwork:		Scale: 1:250 at A3
	Project: Exploration Heights	Designed:	Harpham(Progeni)	ID P1.ENG013 Rev:
	Title: Stormwater long sections	Drawn:	Harpham(Progeni)	Issued by: David Harpham
		Checked:	O'CALLAGHAN	Date: 2017-10-29