



LONGITUDINAL SECTION WEST RIGHT OF WAY

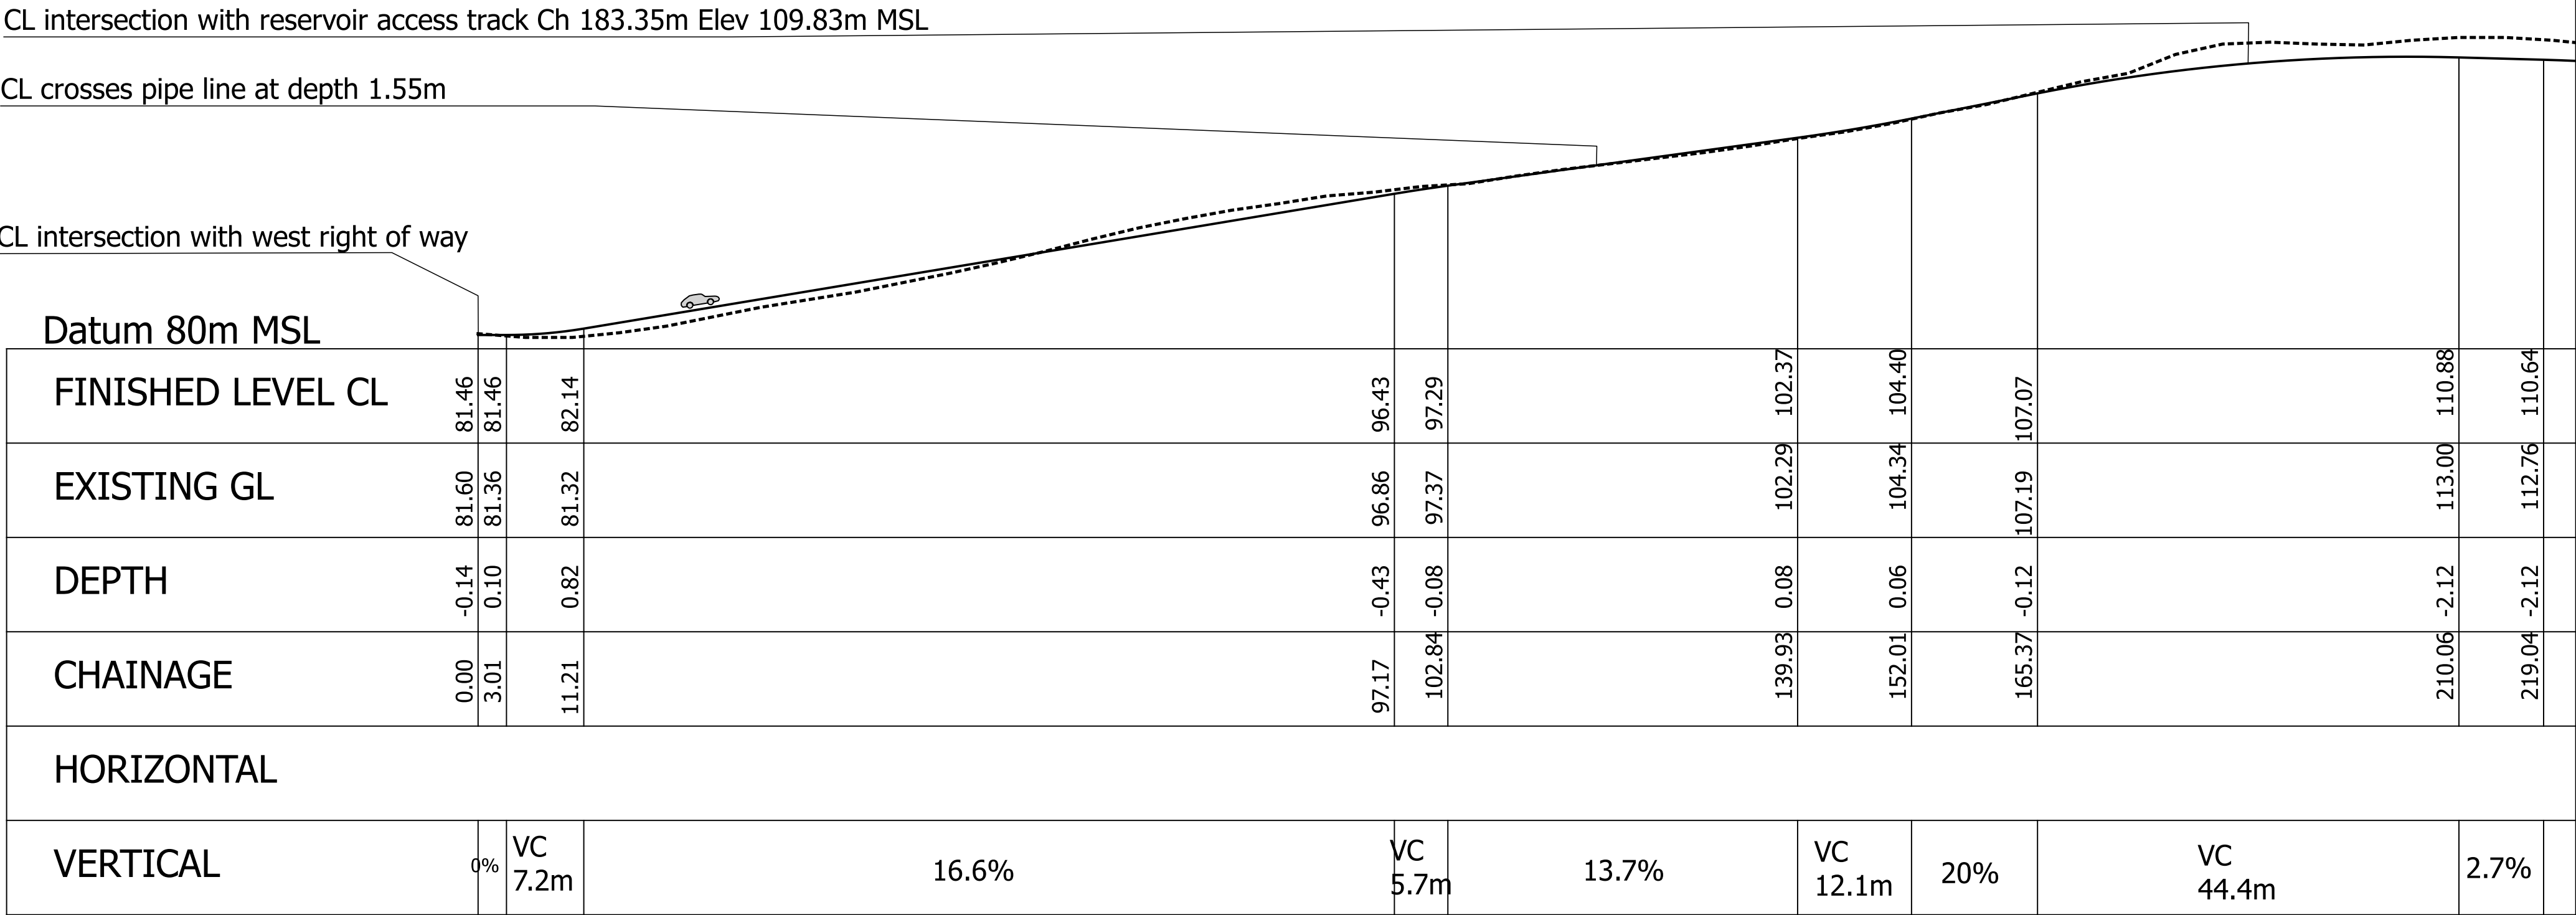

LONGITUDINAL SECTION EAST RIGHT OF WAY

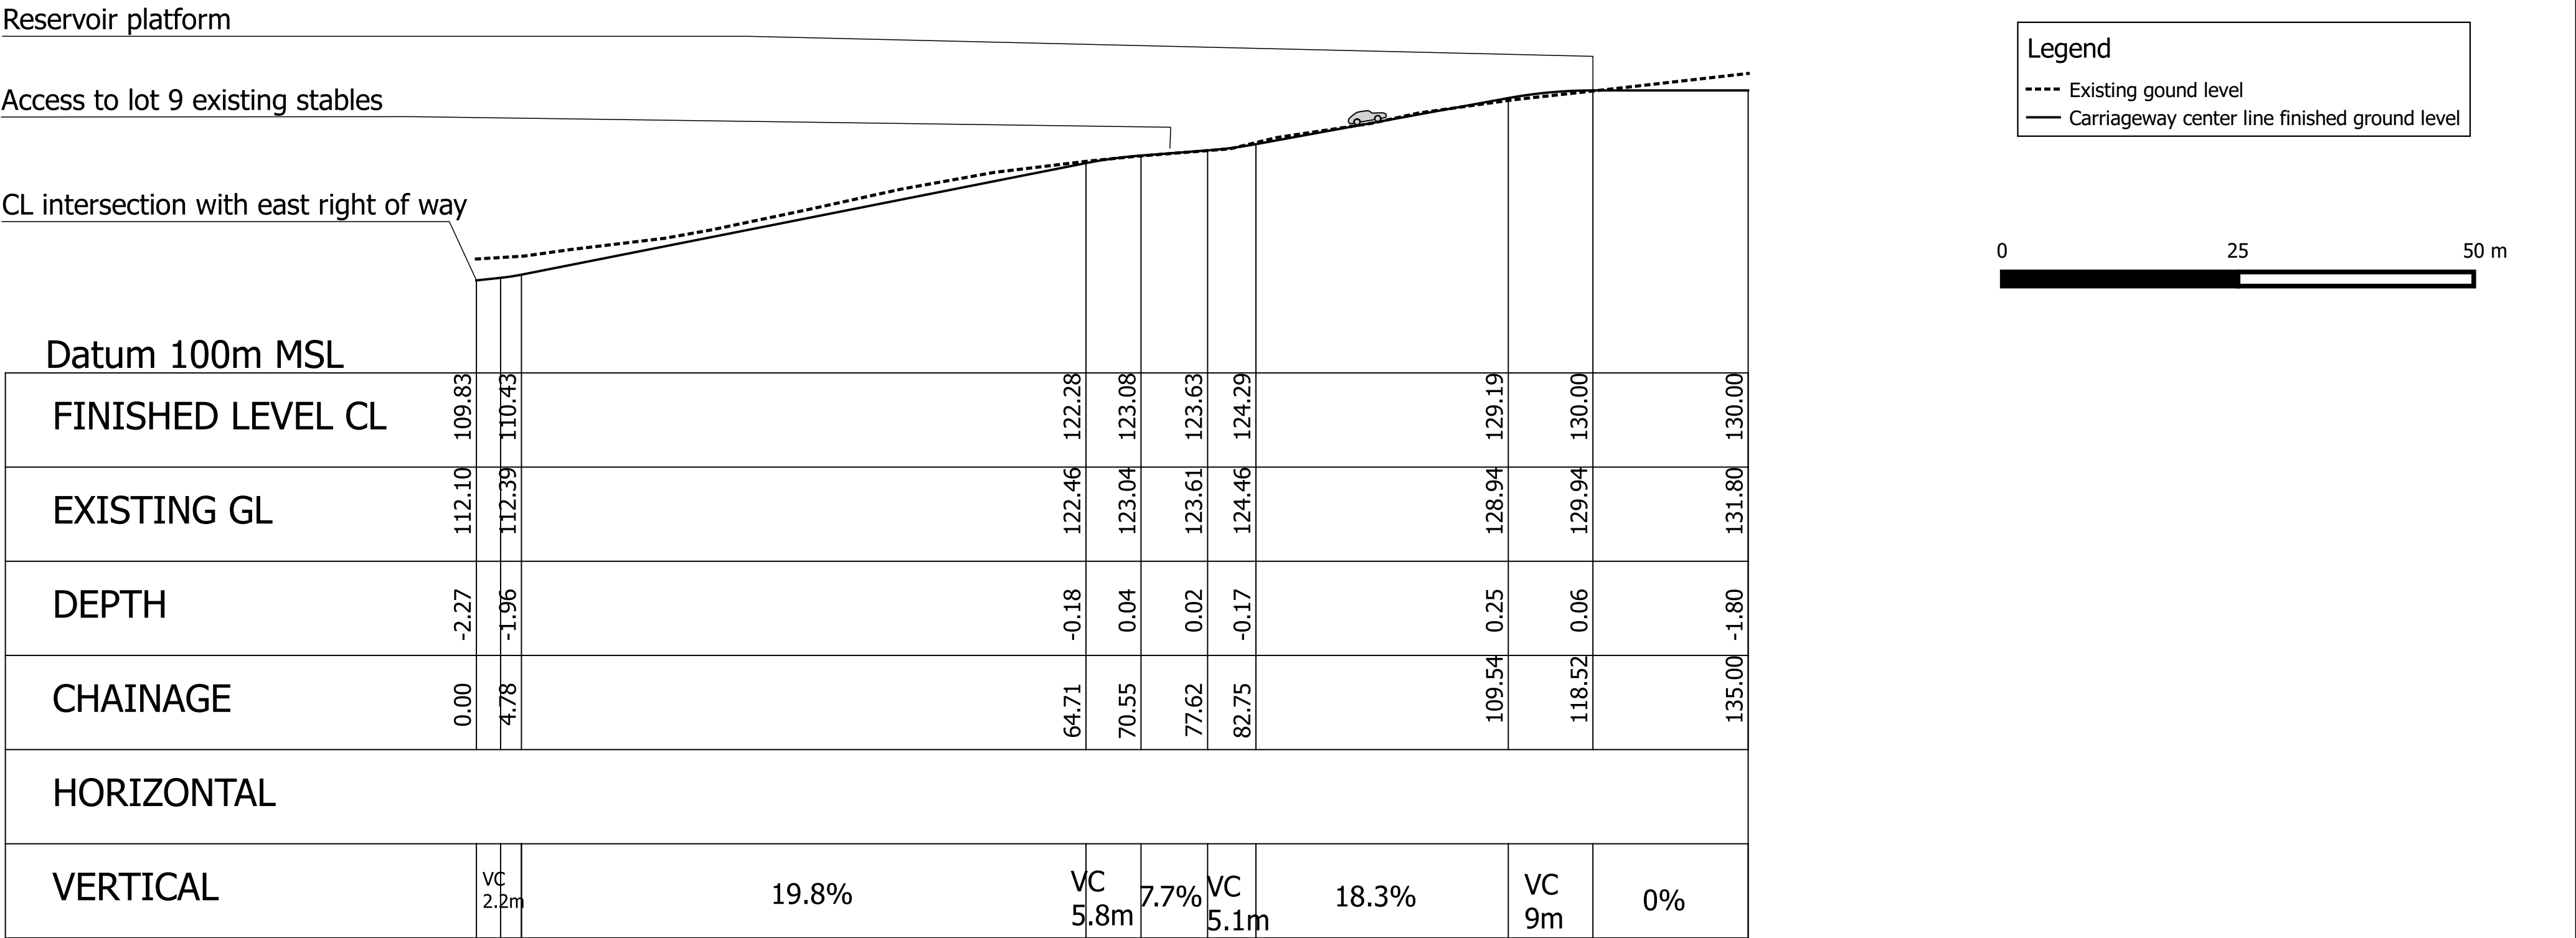

LONGITUDINAL SECTION RESERVOIR ACCESS TRACK

<div>Progeni Ltd</div> <div>68 Exploration Way, Porirua 5024</div> <div>Ph 64 022 0819600</div>	Client: Progeni Ltd	Fieldwork: -	-	Scale: 1:500 at A1; 1:1000 at A3
	Project: Exploration Heights: 61 Exploration Way, Whitby.	Designed: Harpham(Progeni)		ID: P3.026 Rev:
	Title: Carriageway long sections	Drawn: Harpham(Progeni)	01/15	Issued by: David Harpham
		Checked:	09/14	Date: 2015-01-14