



LONGITUDINAL SECTION WEST RIGHT OF WAY

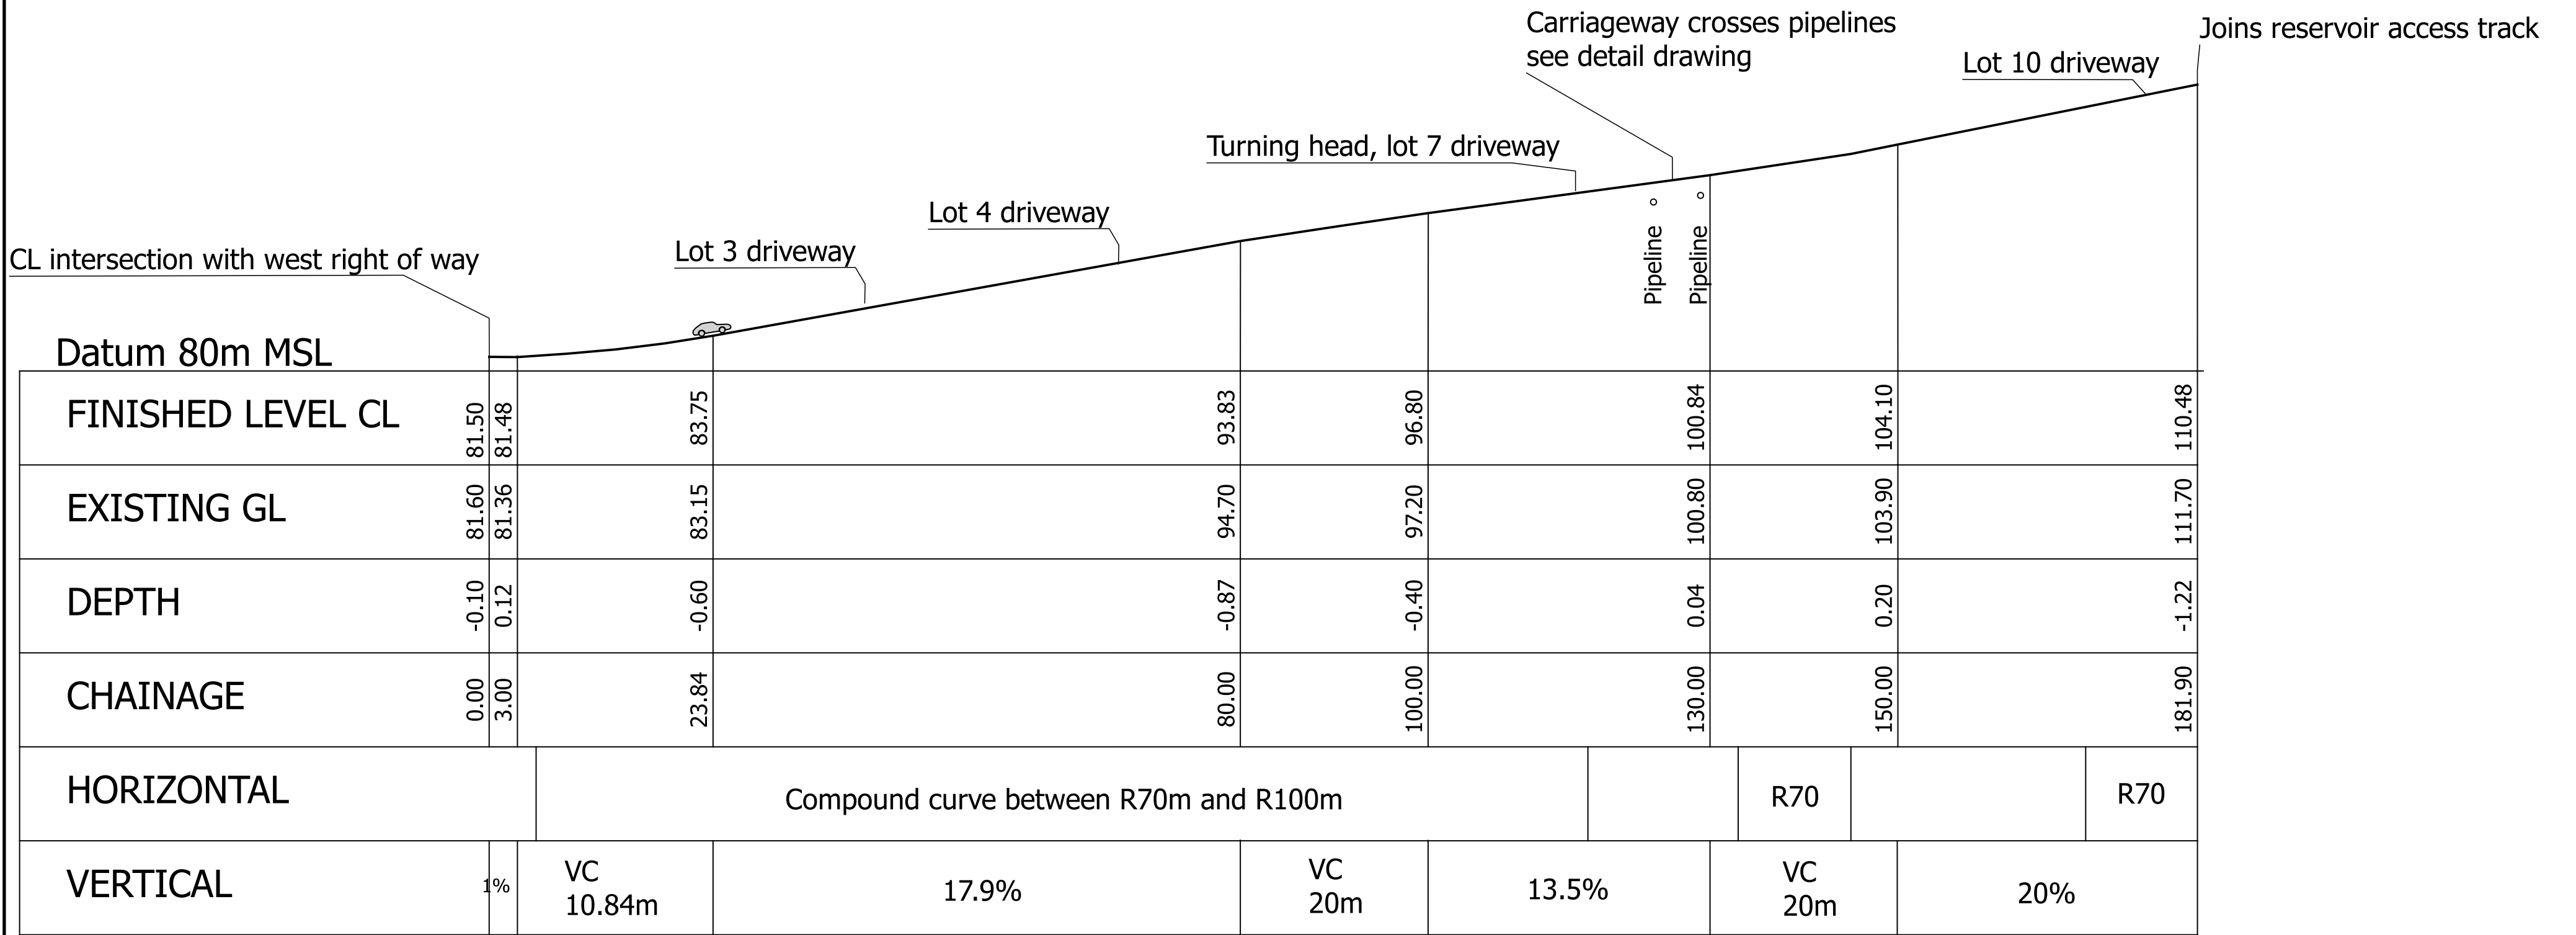

LONGITUDINAL SECTION EAST RIGHT OF WAY

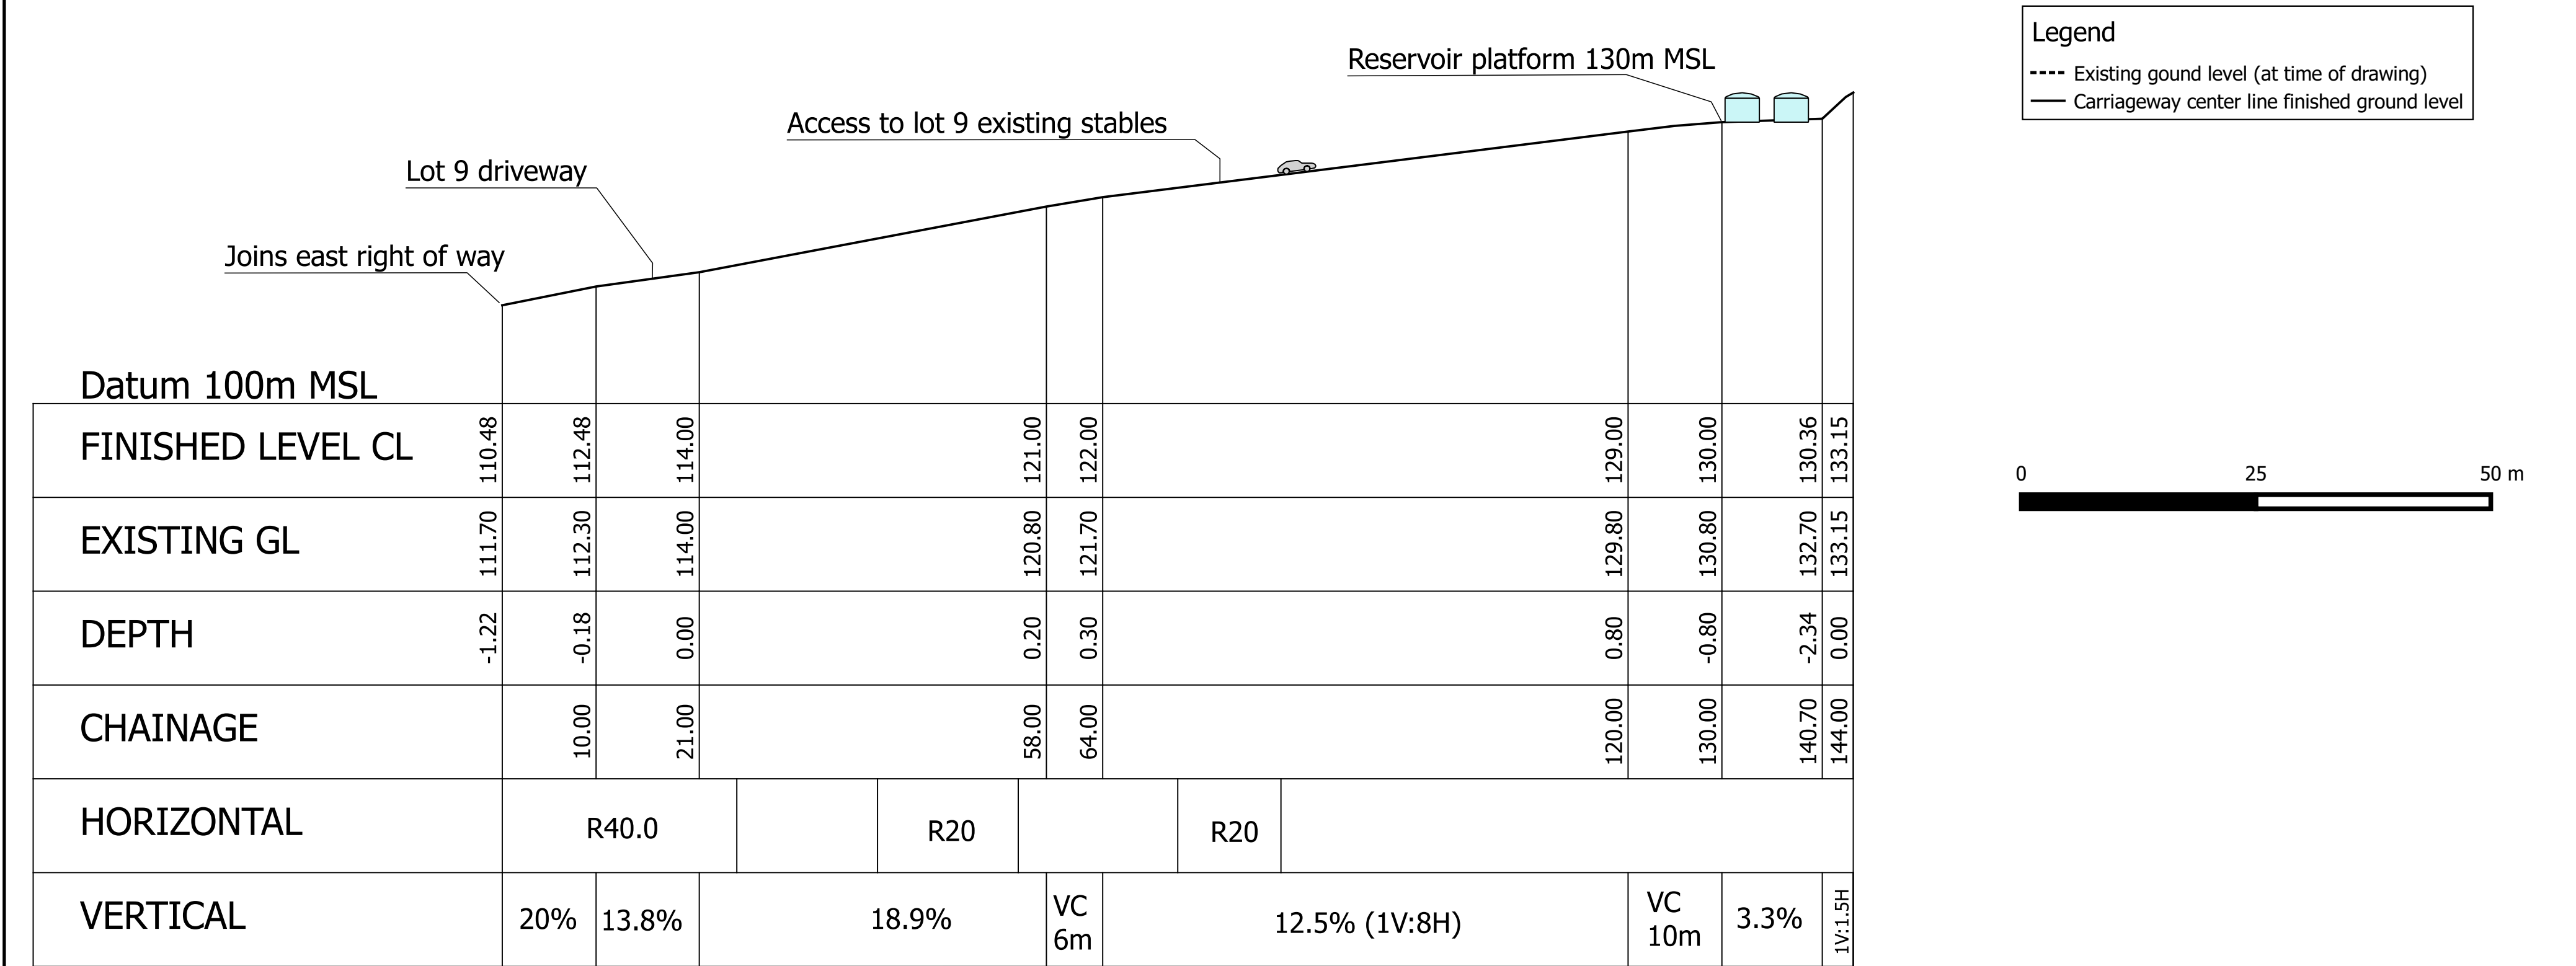

LONGITUDINAL SECTION RESERVOIR ACCESS TRACK

<div>Progeni Ltd</div> <div>68 Exploration Way, Porirua 5024 Ph 64 022 0819600</div>	Client: Progeni Ltd	Fieldwork: -	-	Scale: 1:500 at A1; 1:1000 at A3
	Project: Exploration Heights	Designed: Harpham(Progeni)		ID: P1.ENG003 Rev:
	Title: Road long sections	Drawn: Harpham(Progeni)	02/16	Issued by: David Harpham
		Checked:		Date: 2017-10-29