


Sewer long section Line A



Sewer long section Line B

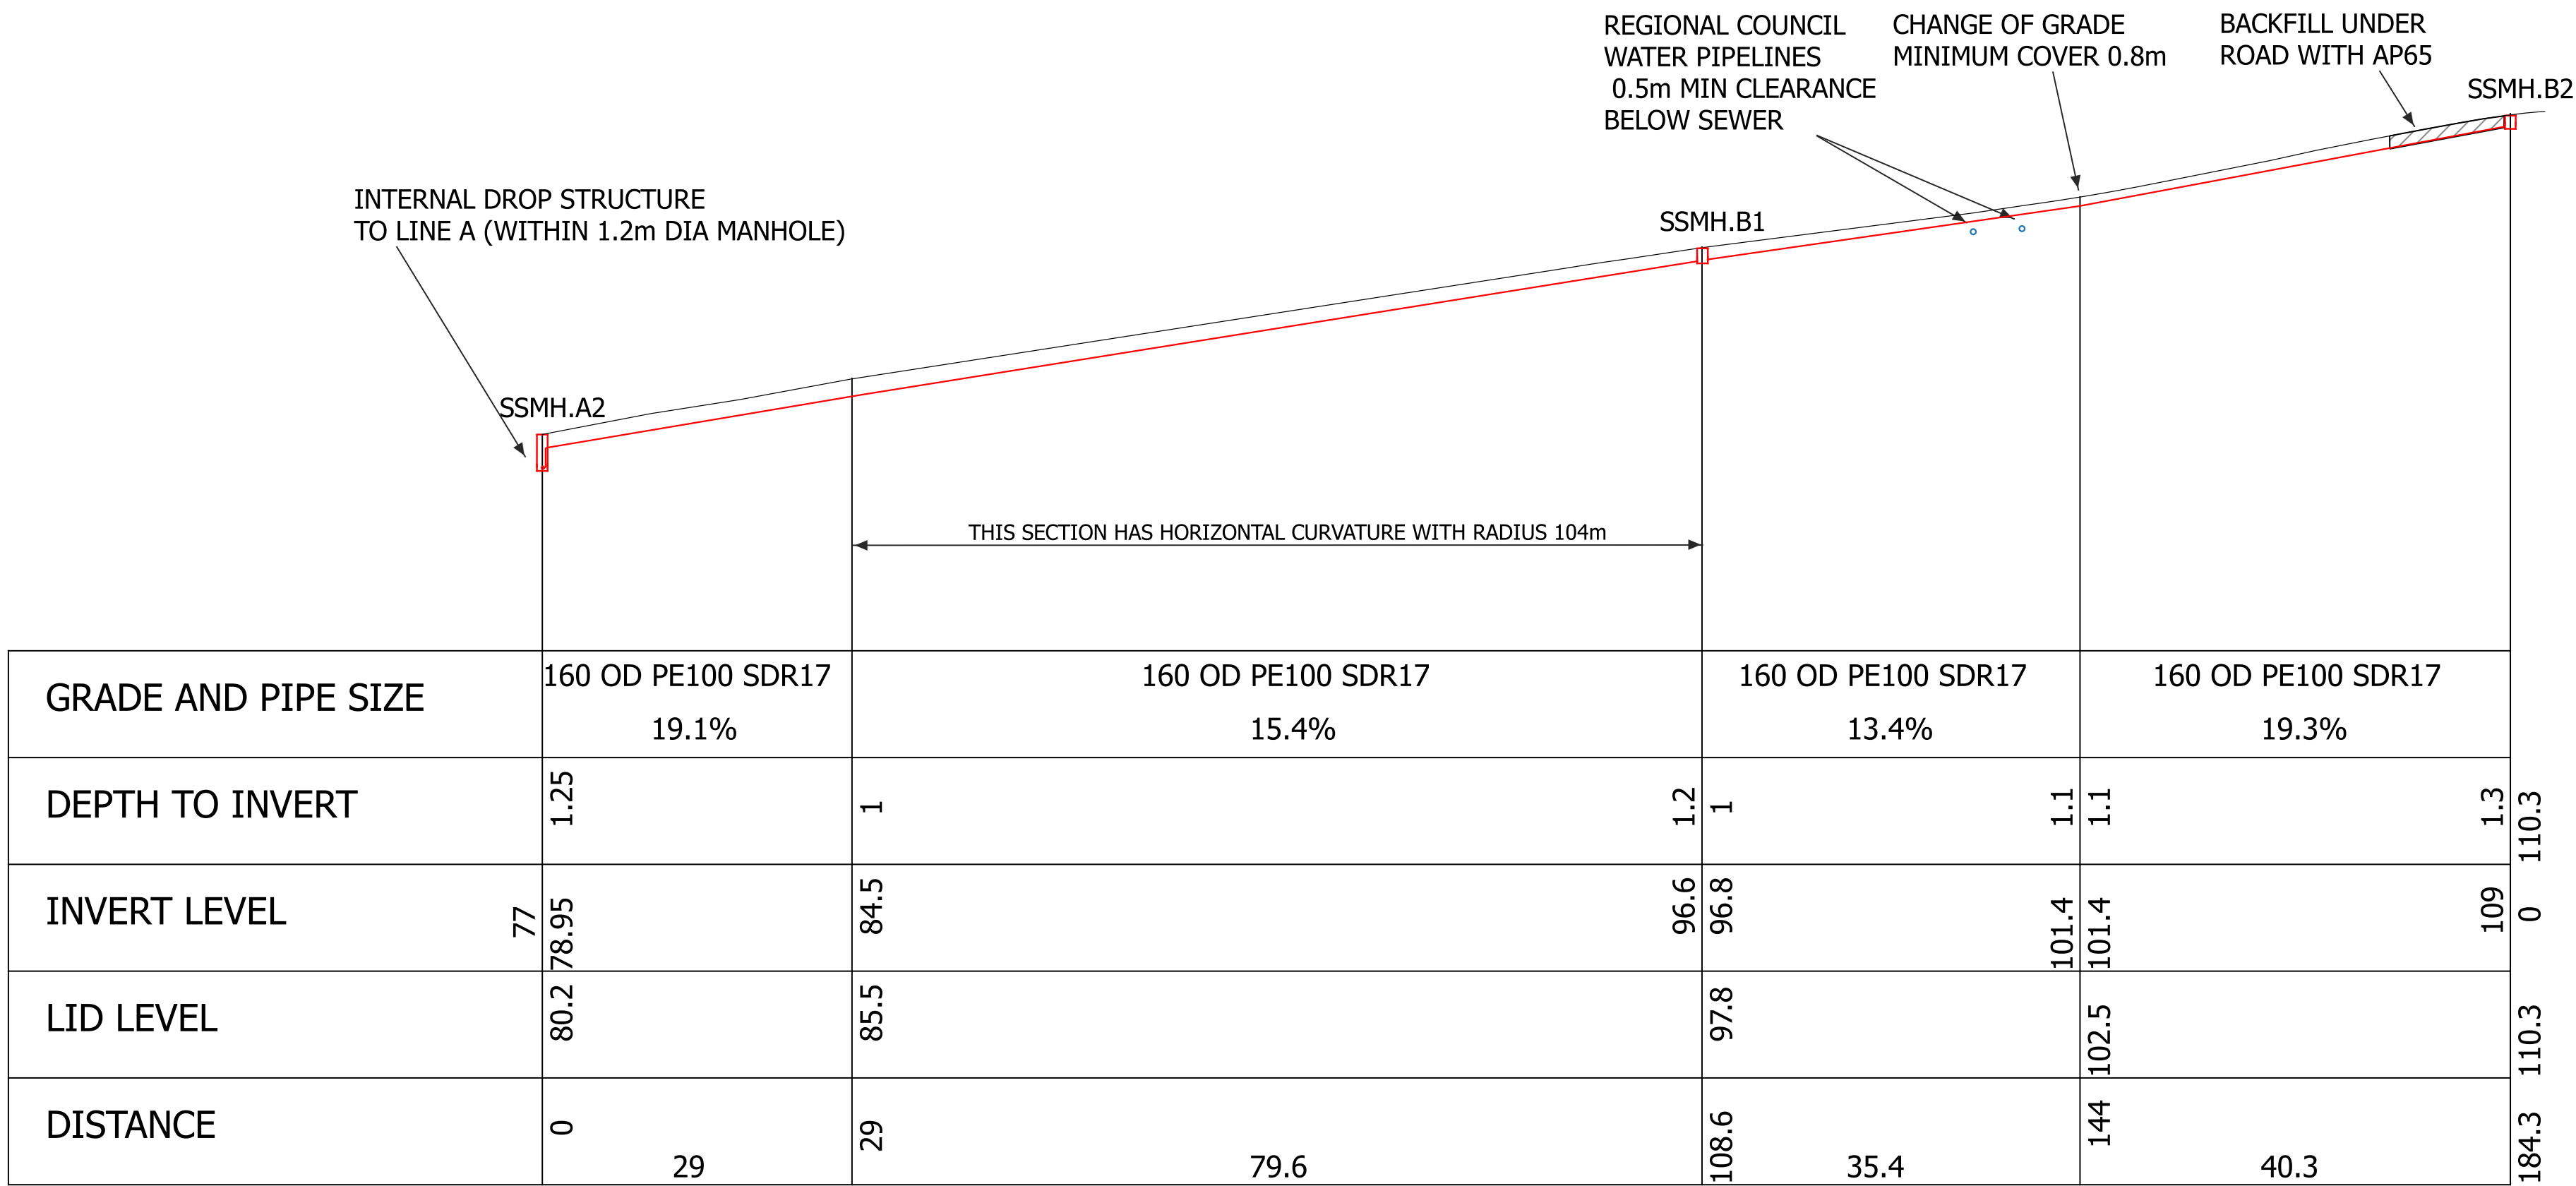